


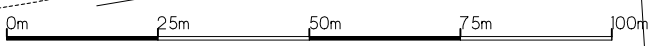

Ordnance Survey (c) Crown Copyright 2019. All rights reserved. Licence number 100022432



 WARWICK consultancy t: 01257 450938 m: 07831 676079 e: David@WarwickConstruction.co.uk <small>D:\Data\CAD Drawings\Drawings\D410 Roecroft Farm\Local\09P04\2020 17:52</small>	TITLE: LOCATION PLAN Proposed Re-Development Roecrofts Farm, Ulnes Walton Lane, Ulnes Walton, Leyland, Lancashire. PR26 8LT.	DRAWING No. D410/P01
	REVISION: A	SCALE: 1:1250