


Site Location Plan
Land at Wigan Road, Clayton-le-Woods, PR25 5SB

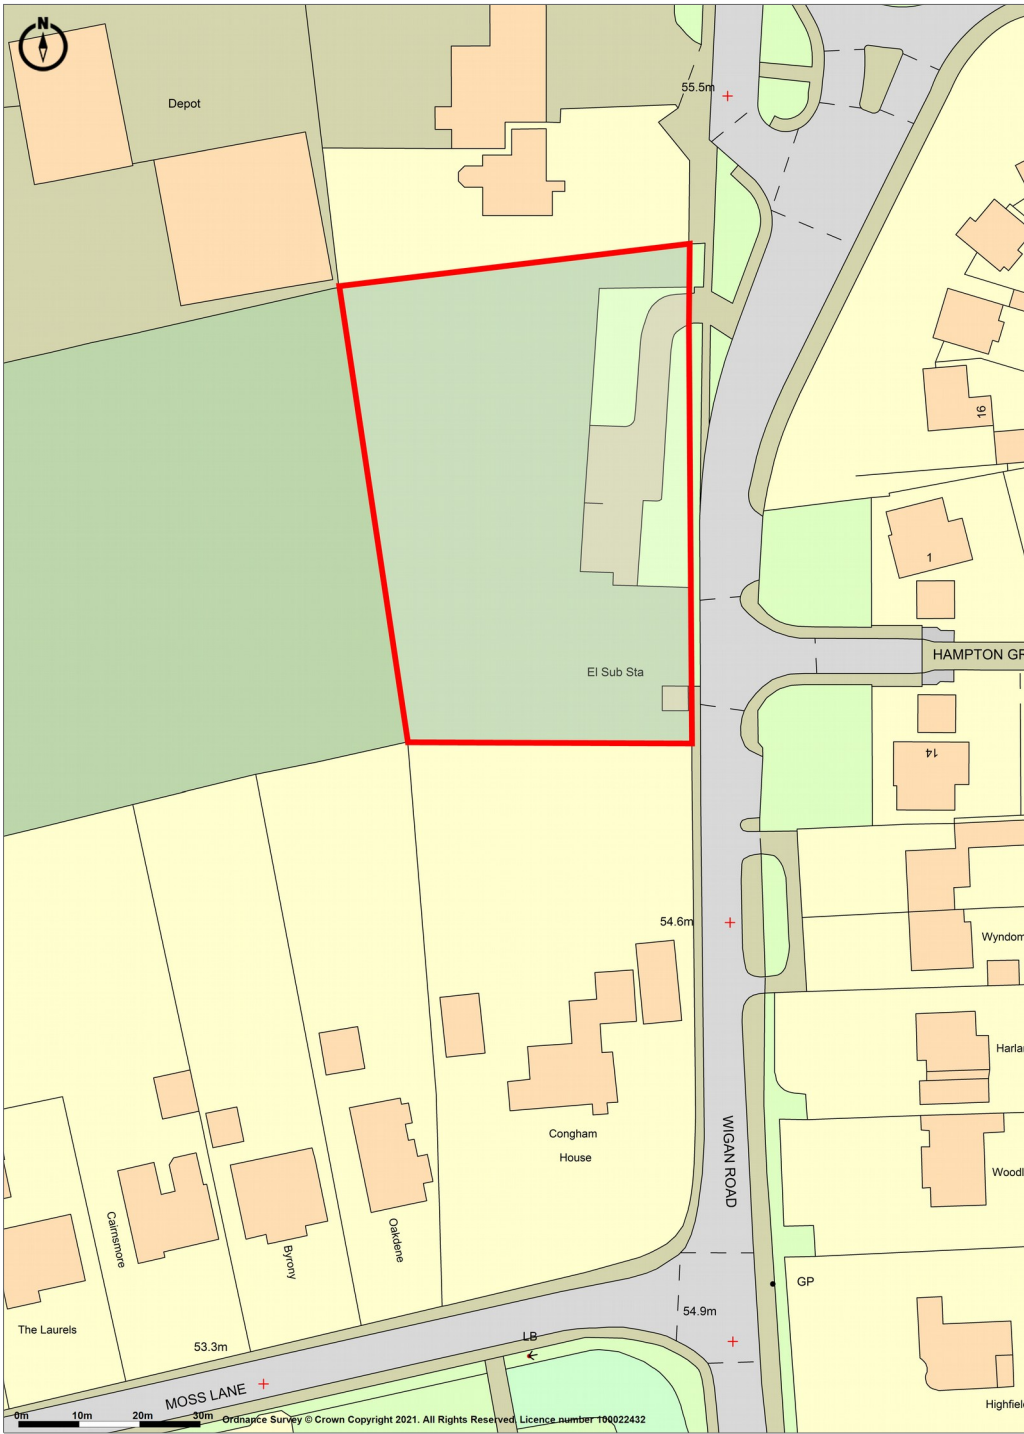

Promap
LANDMARK INFORMATION

Ordnance Survey Crown Copyright 2021. All rights reserved.
Licence number 100022432.
Plotted Scale - 1:1250. Paper Size - A4


Steven Abbott Associates LLP
Chartered Town Planners