


10/435/FULMAI

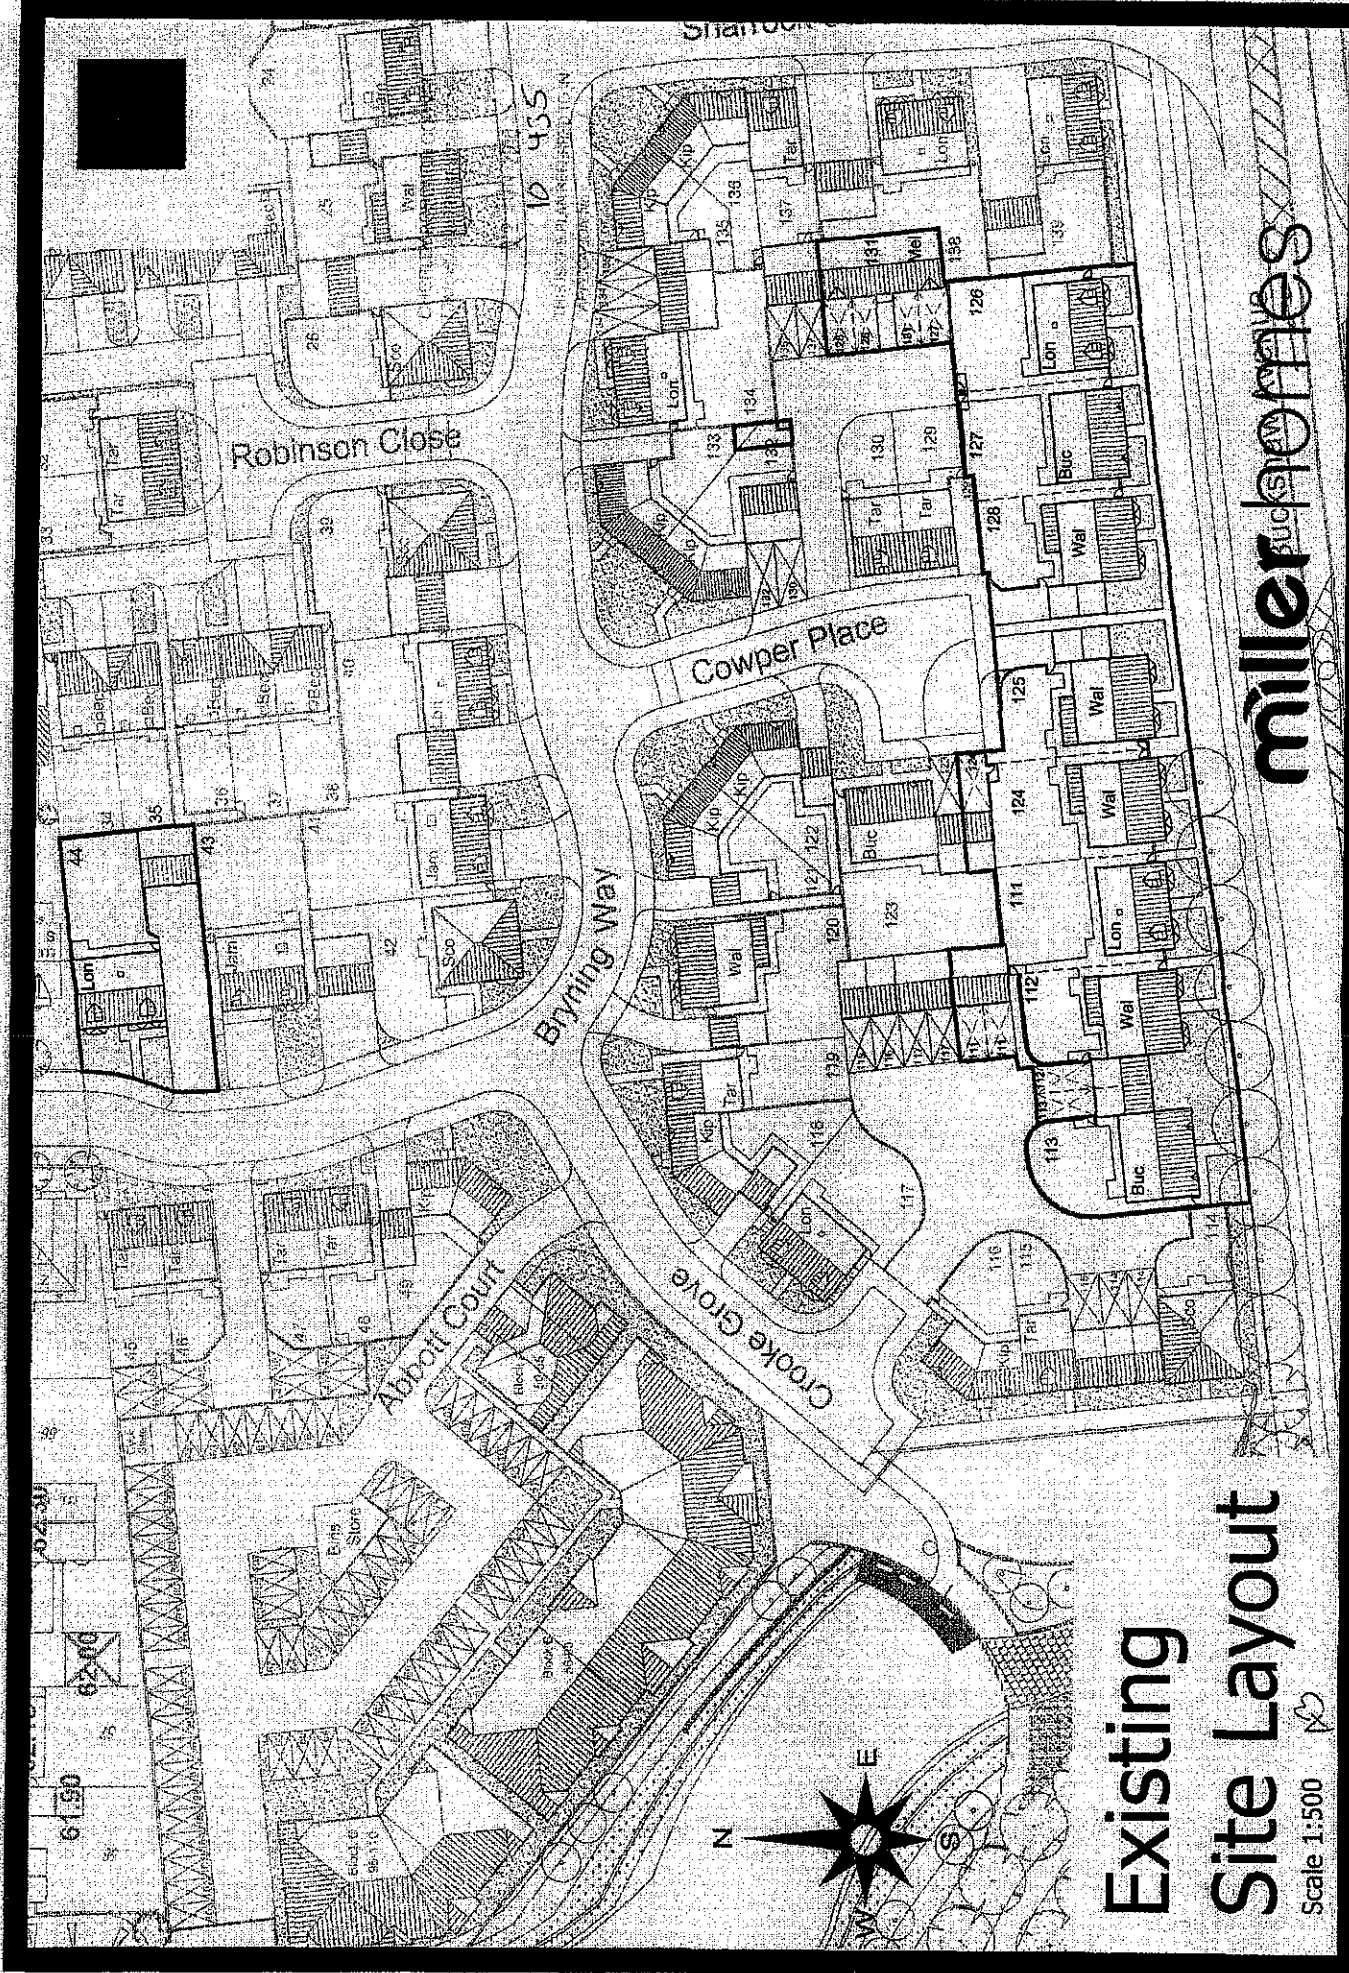

**Existing
Site Layout**

Scale 1:500

miller homes

10 435