

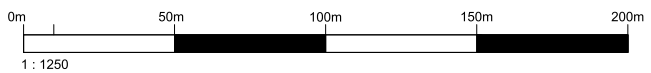


general notes:
do not scale the drawing.
all dimensions to be checked on site prior to commencement of work and any discrepancy shall be immediately reported and resolved prior to work commencing
this drawing is to be read in conjunction with all relevant drawings and specifications relating to the job whether or not indicated on the drawing.
copyright reserved to mck associates ltd. and this drawing may not be used or reproduced without prior written consent.

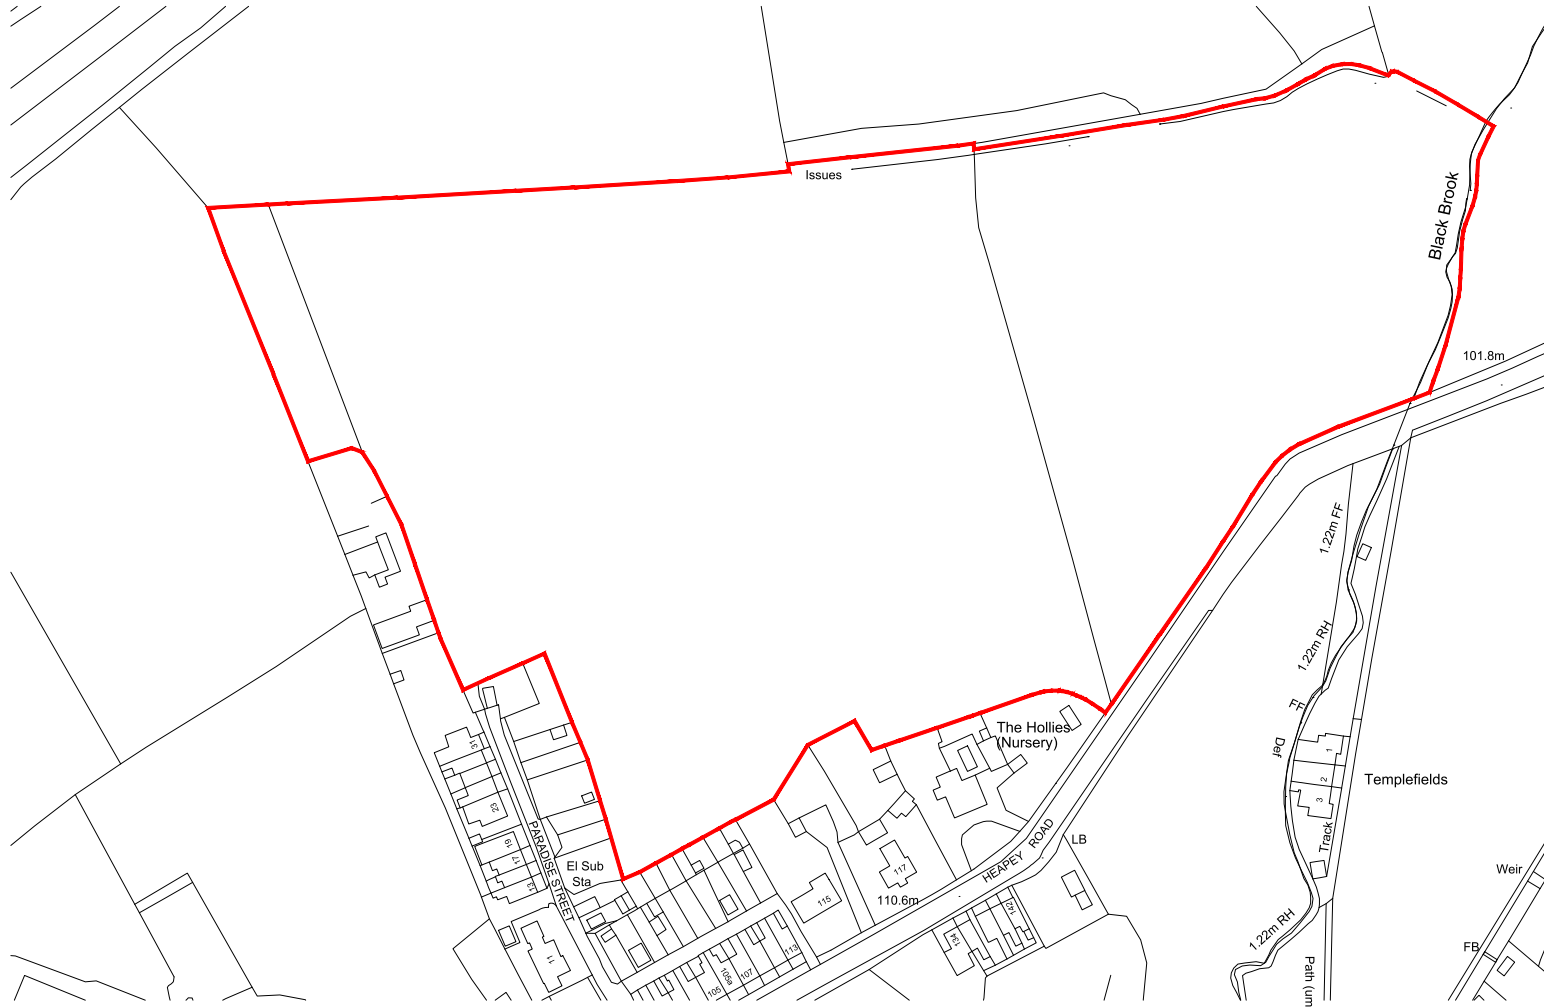

Rev	Date	By	Description

Client: **METACRE**

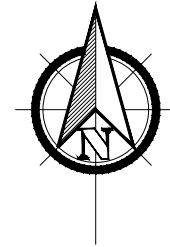

burnaby villa ■ 48 waltling street road ■ fulwood ■ preston ■ pr2 8bp
tel: 01772 774510 fax: 01772 774511 email mck@mckassociates.co.uk

Project: **HEAPEY ROAD
CHORLEY**

Drawing Title: **LOCATION PLAN**

Drawn: ELC	Checked: PGM	Scale: 1:1250	Date: 19/01/2021
Job No: 20-088	Drawing No: LP01	Rev:	

A2 PLANNING

Date: Name & Location: 2:03/01/2021 jpb201088 Dwg: Assoc: Metacre - Heapey Road, Chorley Drawing: 06/01/21 P: 06/01/21 Drawing: 06/01/21