

Notes

The contractor shall comply with the current Building Regulations whether or not specifically stated on these drawings.

The contractor shall check and verify all building and site dimensions, levels and sewer invert levels at connection points before work starts.

Do not scale measurements. If in doubt - ask.


This drawing is copyright and may not be copied or given to a third party without written authority from CCO Building Consultancy.


CDM Principles - Managing Hazards

Designers do not need to mention every hazard or assumption, as this can obscure significant issues, but they do need to point out significant hazards.

These are not necessarily those that result in the greatest risks but those that are:

A) Not likely to be obvious to a competent contractor or other designer.  
 B) Unusual, or  
 C) Likely to be difficult to manage effectively.

**Key:**  
 Area of Works

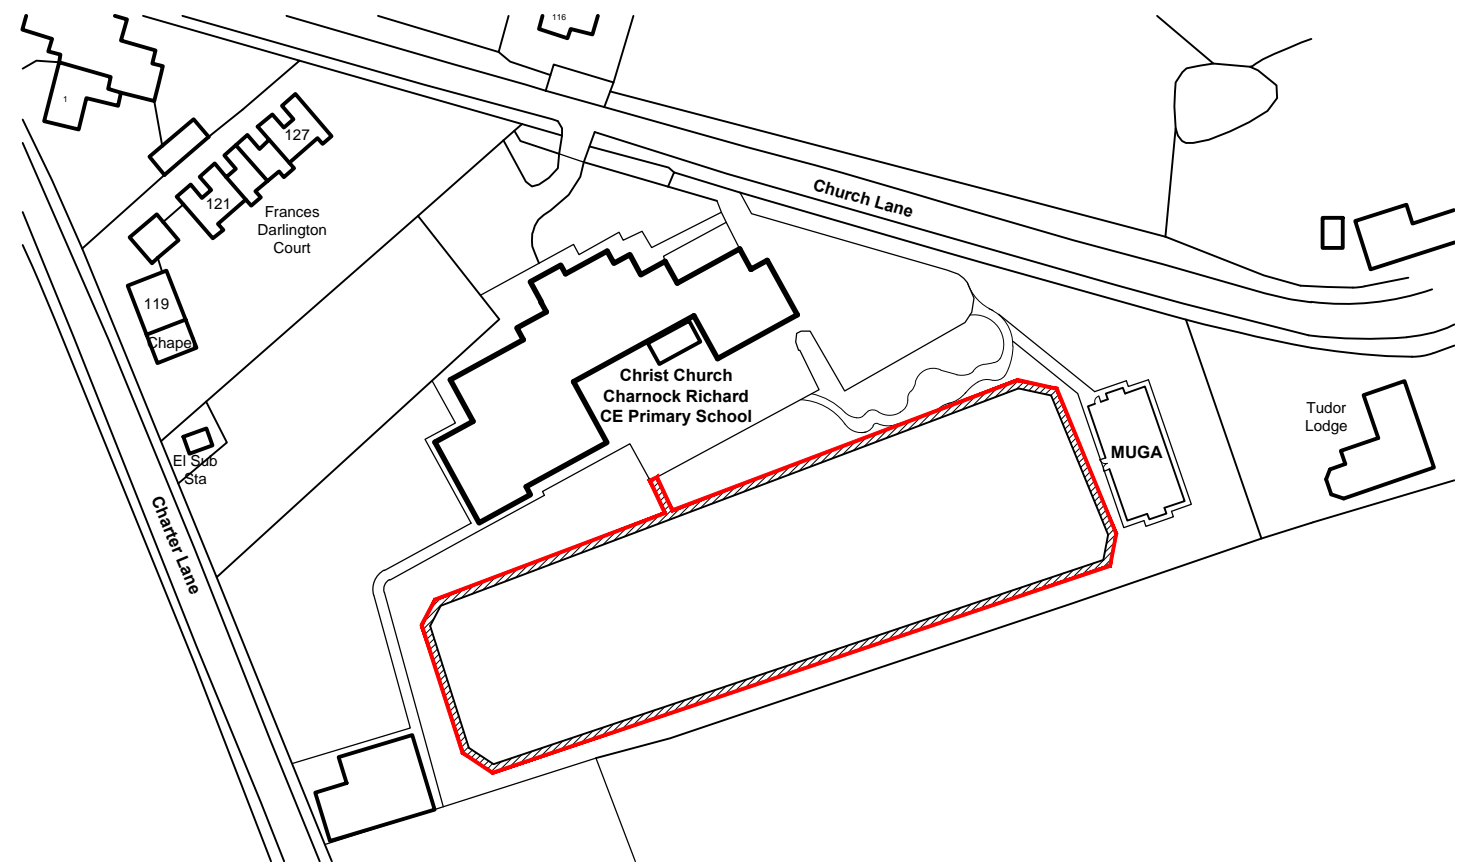

Site Location Plan (1:1250)

Rev	Description	Date
Client		
The Governors of Christ Church Charnock Richard Primary School		
Project		
Installation of Daily Mile Track		
Drawing Title		
Site Location Plan		
Status	Planning	
Project No.	DWG No.	Rev
2114.23	SLP	
Date	Scale	Drawn
Mar 2023	1:1250 @ A4	SB



ARCHITECTURE | SURVEYING | PROJECT MANAGEMENT

CCO Building Consultancy, 18 Eaton Avenue,  
 Matrix Park, Euxton, Preston PR7 7NA  
 T: 01772 425360  
 F: 01772 425369  
 E: admin@ccobuildingconsultancy.com  
 W: www.ccobuildingconsultancy.com