

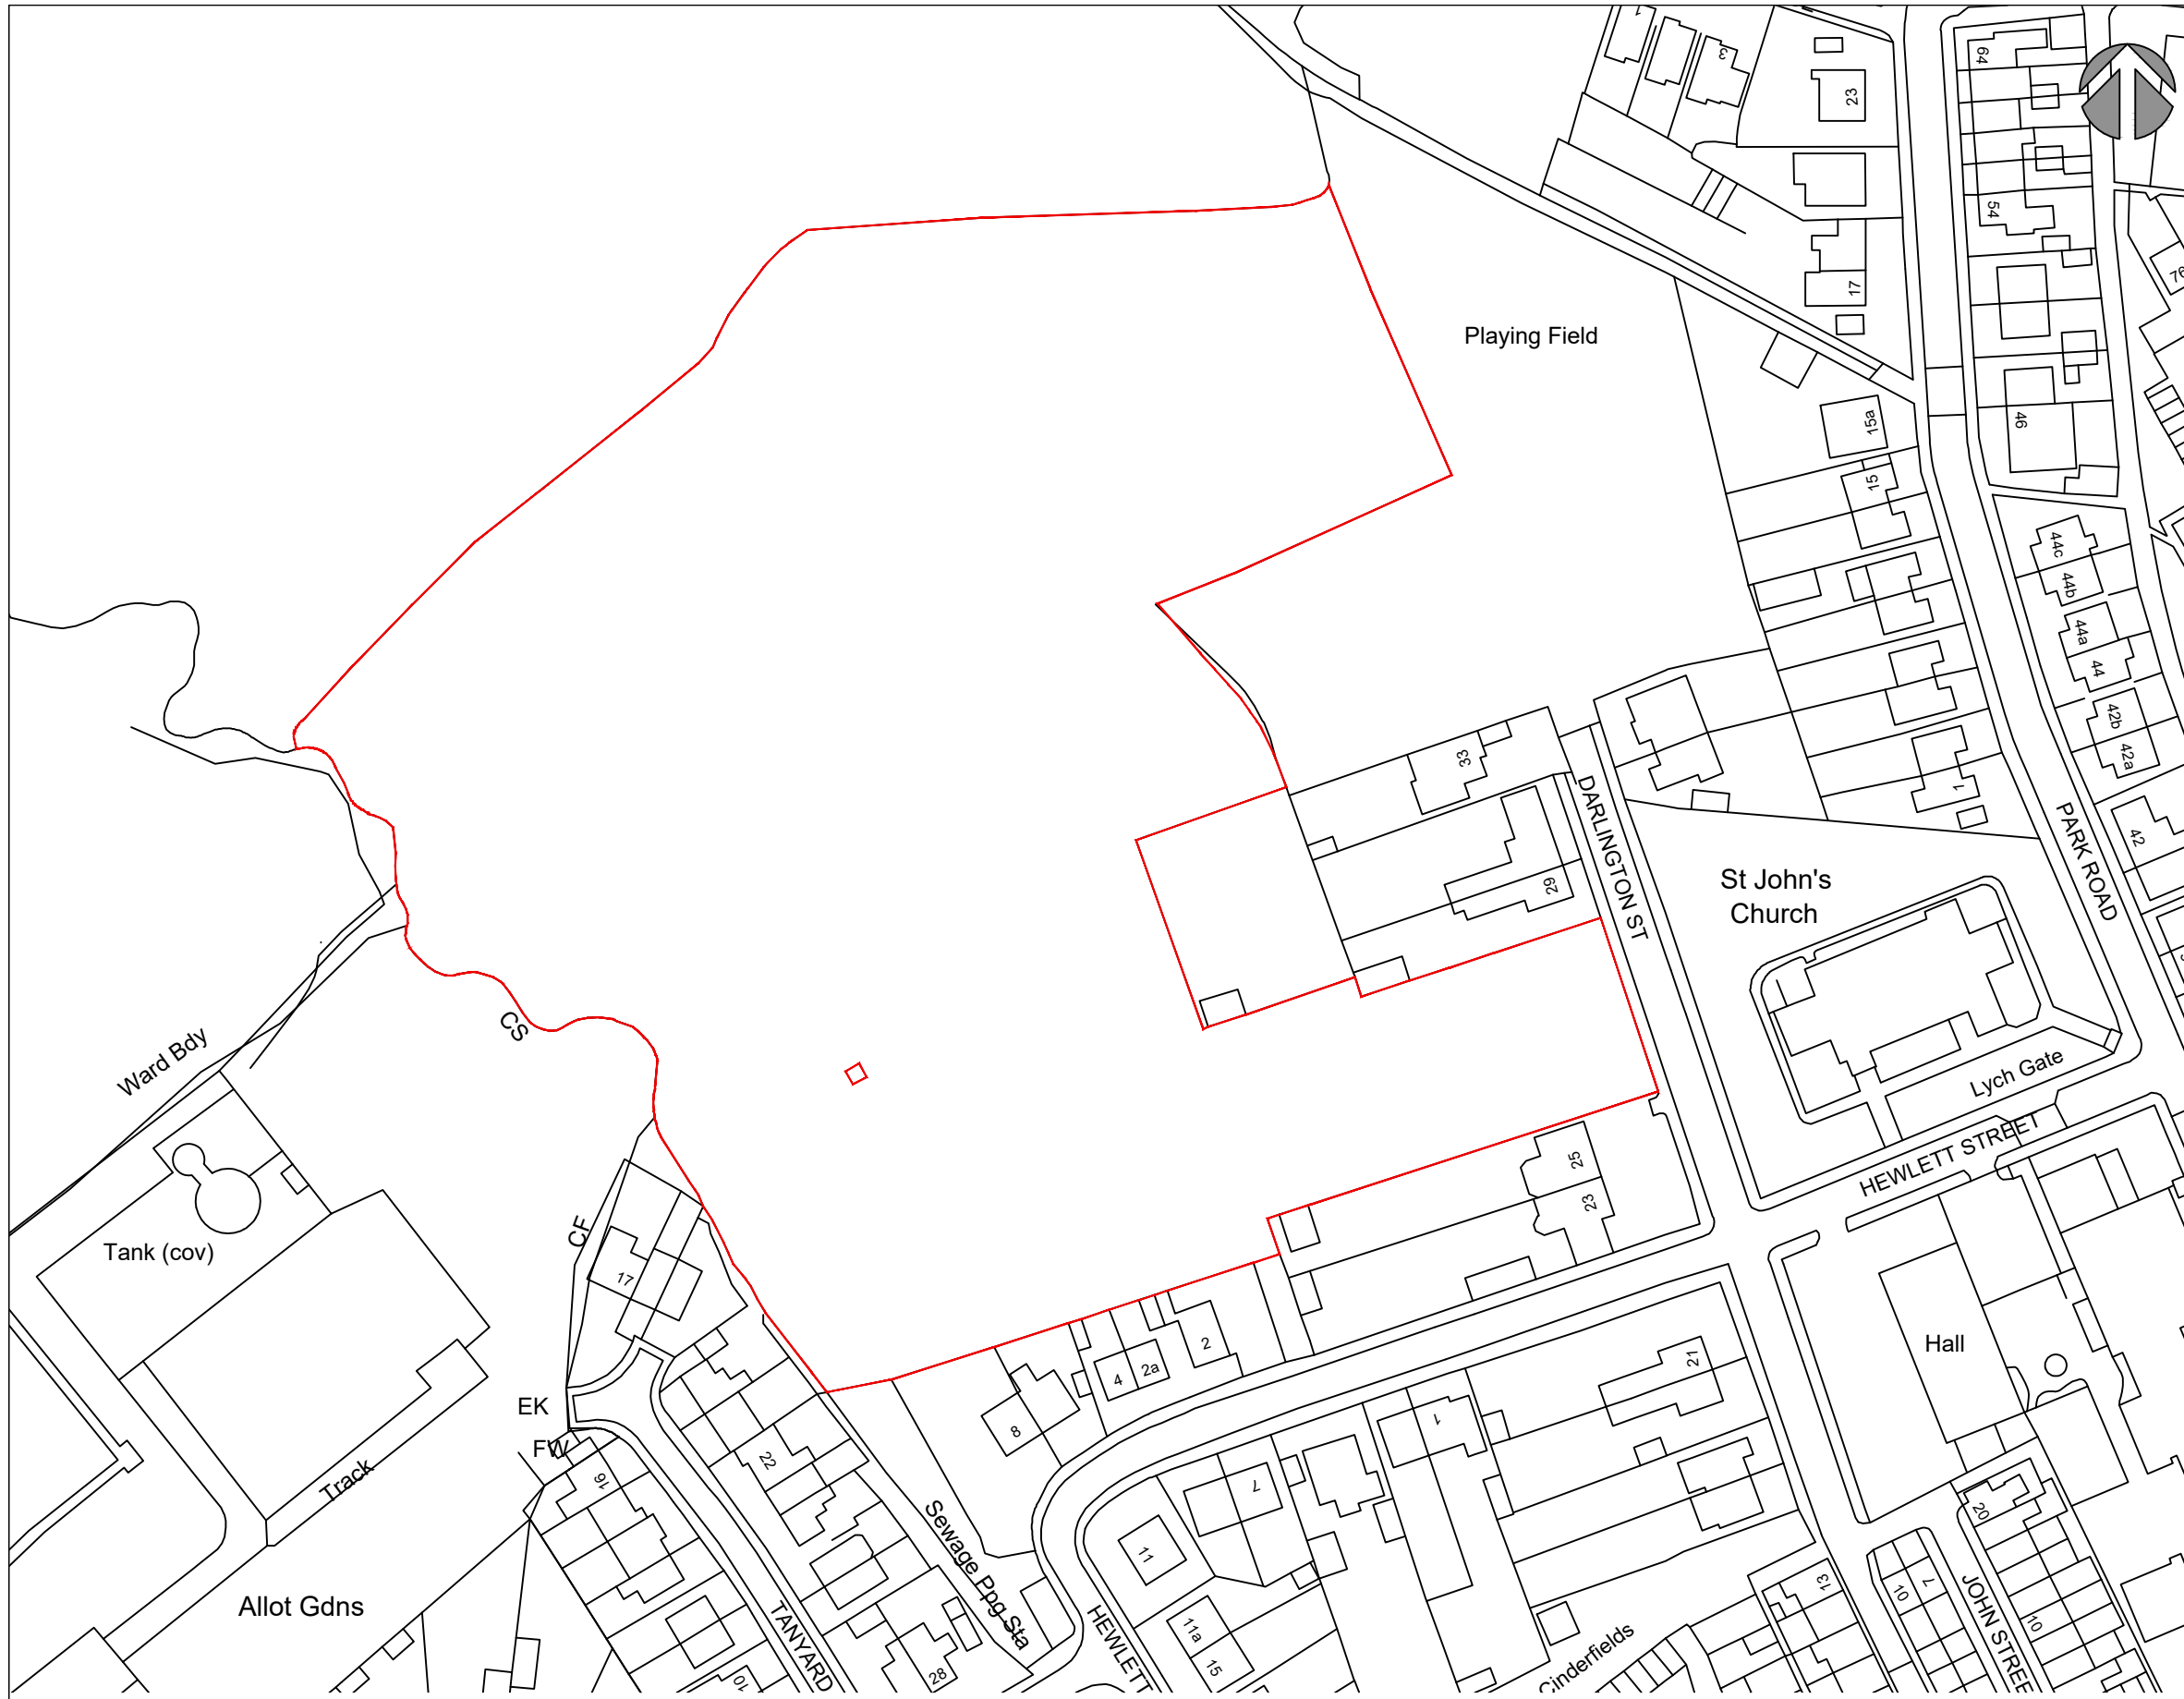


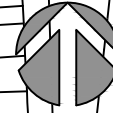

1:1250 0 12.5 25 37.5 62.5m

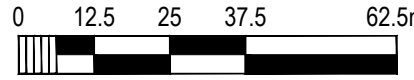

Rev.	Description	Drawn	Date

Project Title  
**St Johns, Darlington Street  
 Coppull**

Drawing Title  
**Location Plan**

Scale	Drawn By	Checked By	Authorised By
1:1250	GTD		
	Date Jun 21	Date	Date
Job No.	Drawing No.	Revision	
1355	LP-01	-	

**miller homes**  
 Miller Homes Limited - North West Region  
 103 Dalton Avenue  
 Birchwood Park  
 Warrington  
 WA3 6YF

Telephone 0870 336 4700  
 Fax 01925 228570  
 www.millerhomes.co.uk