


**EXISTING SITE LAYOUT 1:500**

0m 25m 50m  
Scale 1:500

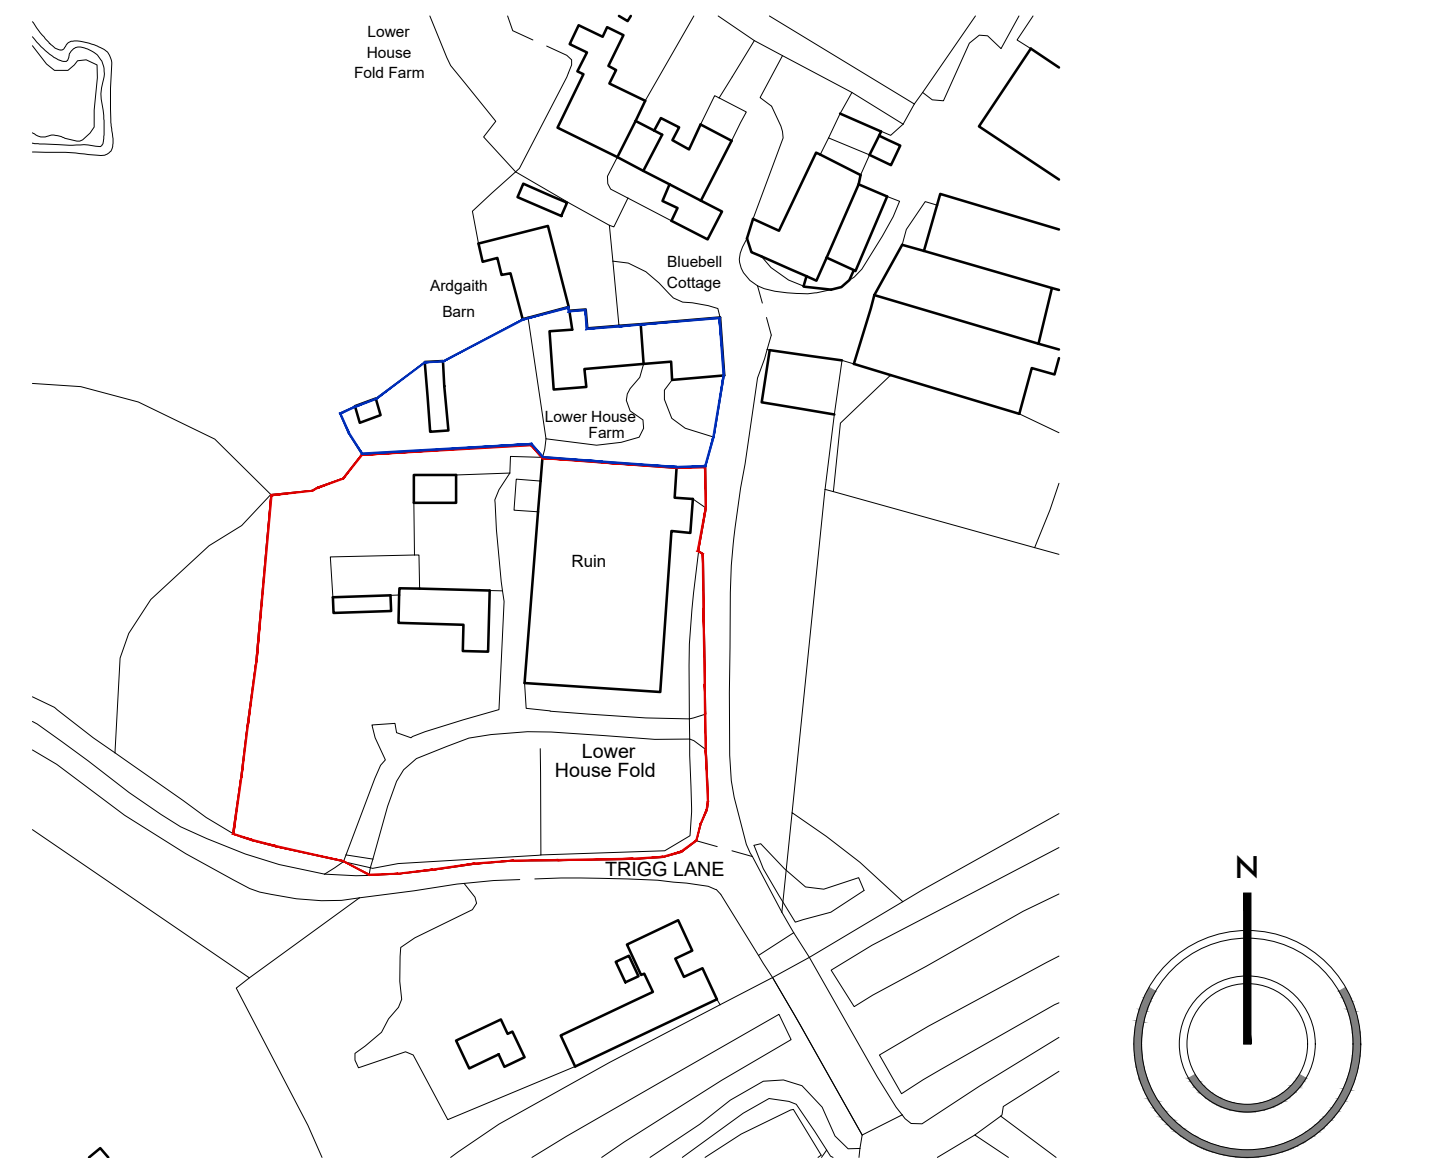

**LOCATION PLAN 1:1250**

0m 125m  
Scale 1:1250

Revision Notes:

CLIENT	Nicolakis, Ann				
PROJECT	Proposed Residential Development at Lower House Fold Farm, Trigg Lane, Heapey, Chorley, PR6 9BZ				
DRAWING	Location Plan & Existing Site Layout				
DRAWN	WA	DATE	10/01/23	NUMBER	22/105/L01
SCALE	Varies	SHEET	A3	REVISION	-



213 Preston Road, Whittle-le-Woods, Chorley, Lancashire, PR6 7PS  
Telephone: 01257 261555 | Website: [www.lmparchitects.co.uk](http://www.lmparchitects.co.uk)  
Trading name of Lawson Margerison Practice Ltd. Registered in England and Wales No. 5597973 ©