

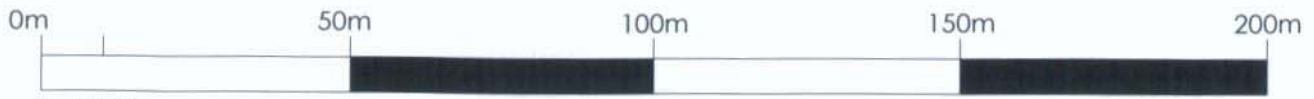


10 740

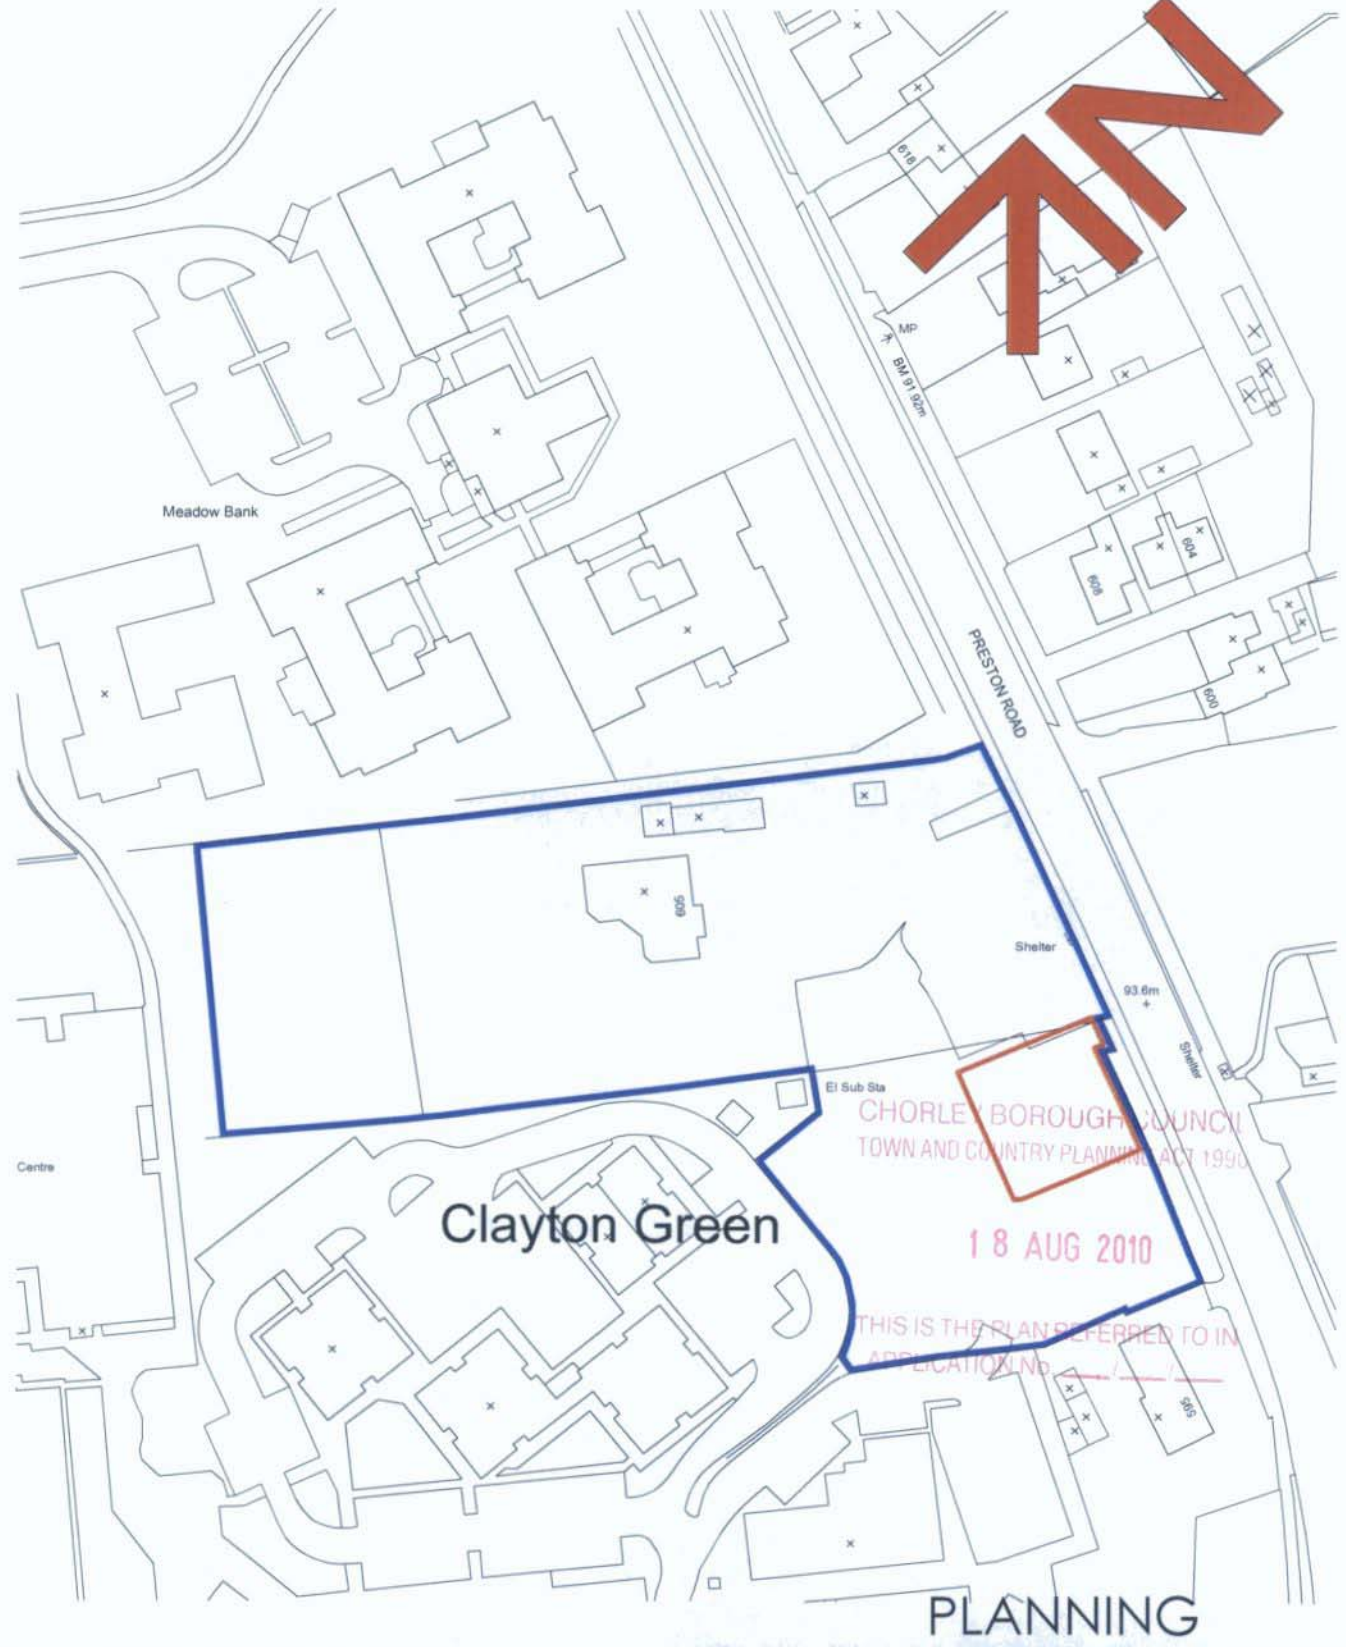

1 : 1250

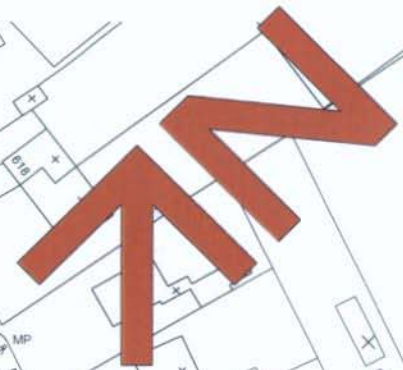

CHORLEY BOROUGH COUNCIL
TOWN AND COUNTRY PLANNING ACT 1990

1 8 AUG 2010

THIS IS THE PLAN REFERRED TO IN
APPLICATION No. /

PLANNING

Project:
605, Preston Road, Clayton Green, Chorley.

mck associates limited
architecture ■ building surveying ■ project management

Drawing Title:
Edged Red Location Plan

burnaby villa ■ 48 watling street road ■ fulwood ■ preston ■ pr2 Bbp
tel: 01772 774510 fax: 01772 774511 mck@mckassociates.co.uk

Drawn: MCK	Checked:	Scale: 1:1250 @ A4	Date: 29/03/2010	Job No: 07-123	Drawing No: OS-001	Rev:
---------------	----------	-----------------------	---------------------	-------------------	-----------------------	------

Dwg. Name & Location: Z:\jobs\2007\jobs\07-123\Wainhomes Dev - Preston Road, Clayton Green (605)\Drawings\pos plan\pos plan.dwg.