


10 823
13 SEP 2010

WAINHOMES



THIS IS THE PLAN REFERRED TO IN
APPLICATION NO.

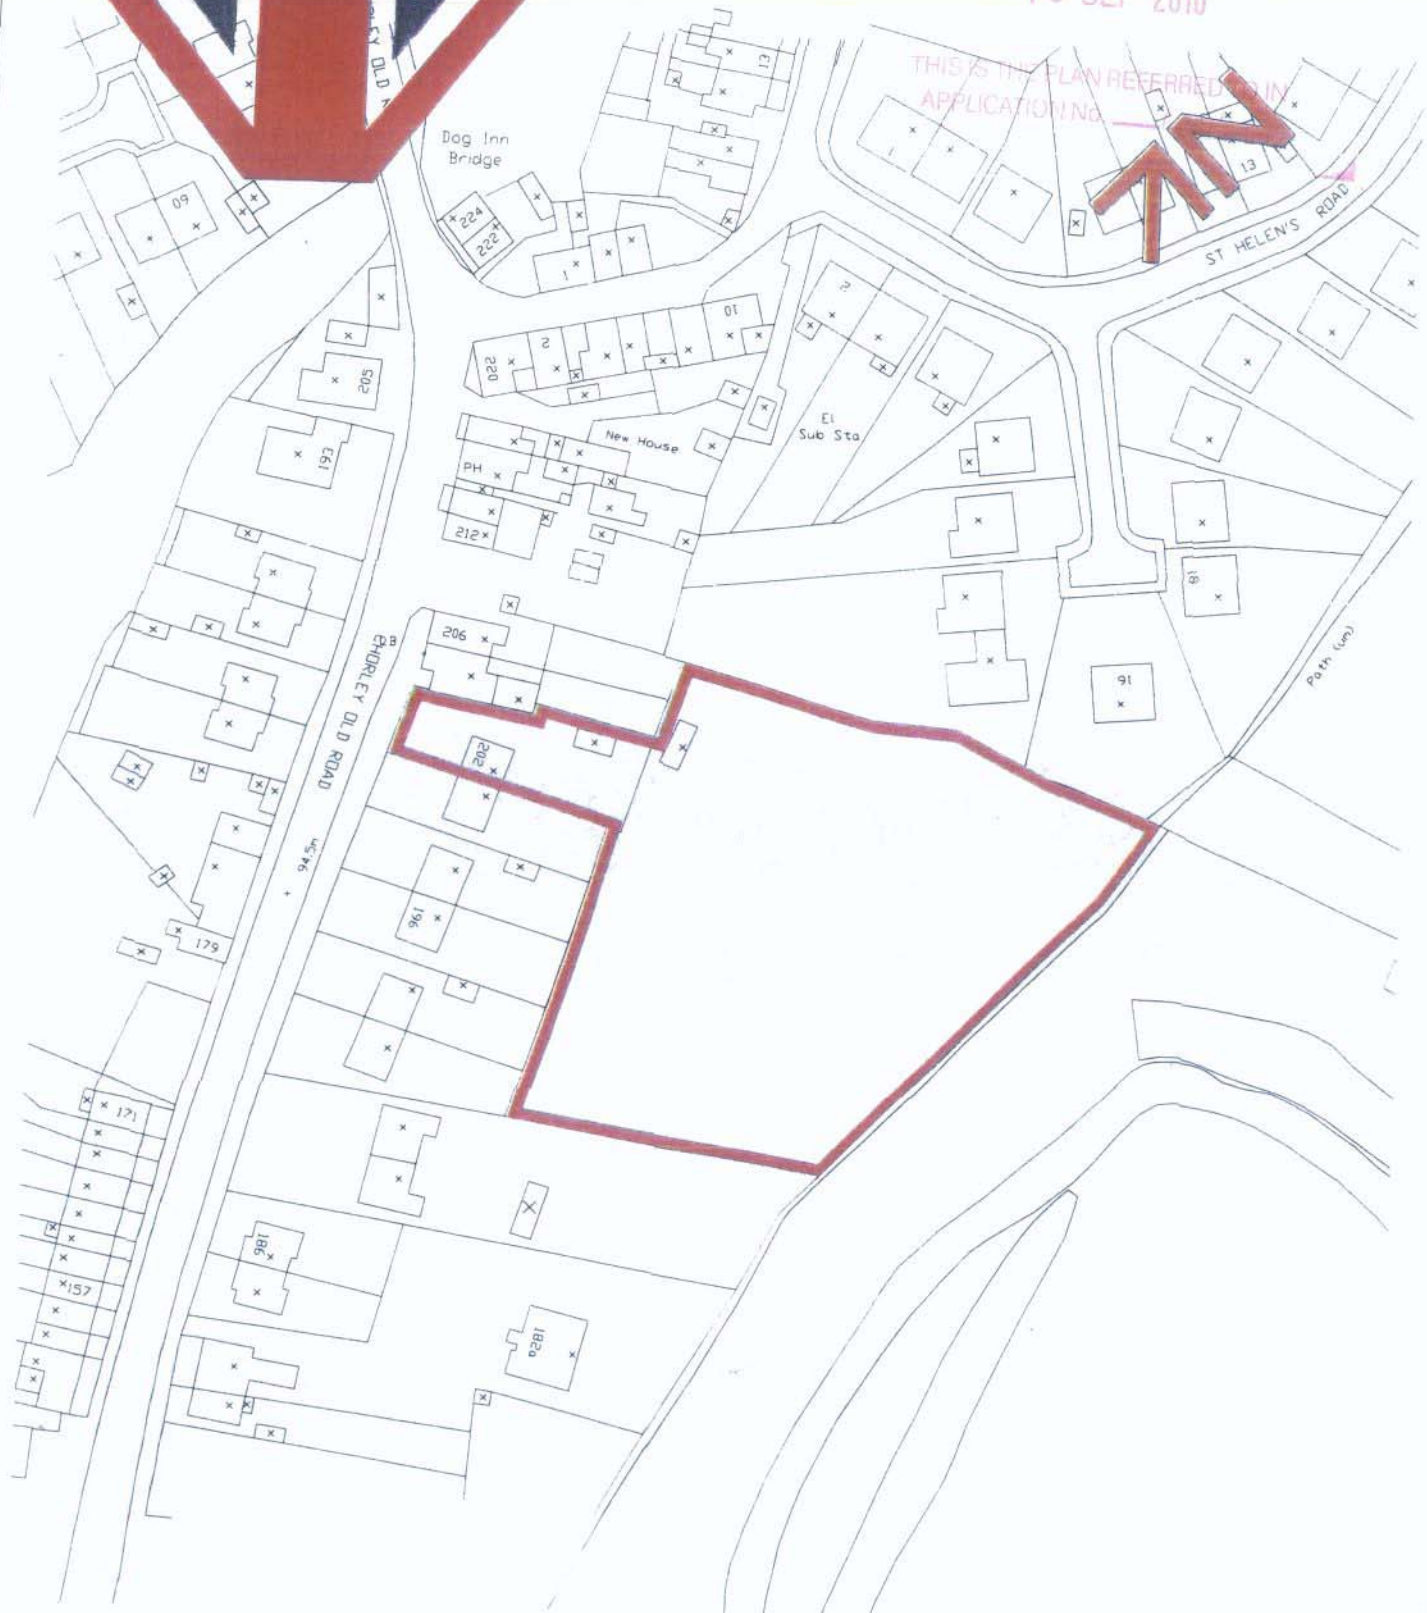

PLANNING

Project:
202 CHORLEY OLD ROAD,
CHORLEY.

Drawing Title:
1:1250 OS PLAN (EDGED RED)

Drawn: OS
Checked:
Scale: 1:1250
Date: 18/05/09

mck associates limited
architecture ■ building surveying ■ project management

burnaby villa ■ 48 watling street road ■ fulwood ■ preston ■ pr2 8bp
tel: 01772 774510 fax: 01772 774511 mck@mckassociates.co.uk

Job No:
Drawing No: OS-01
Rev: