


Appendix A

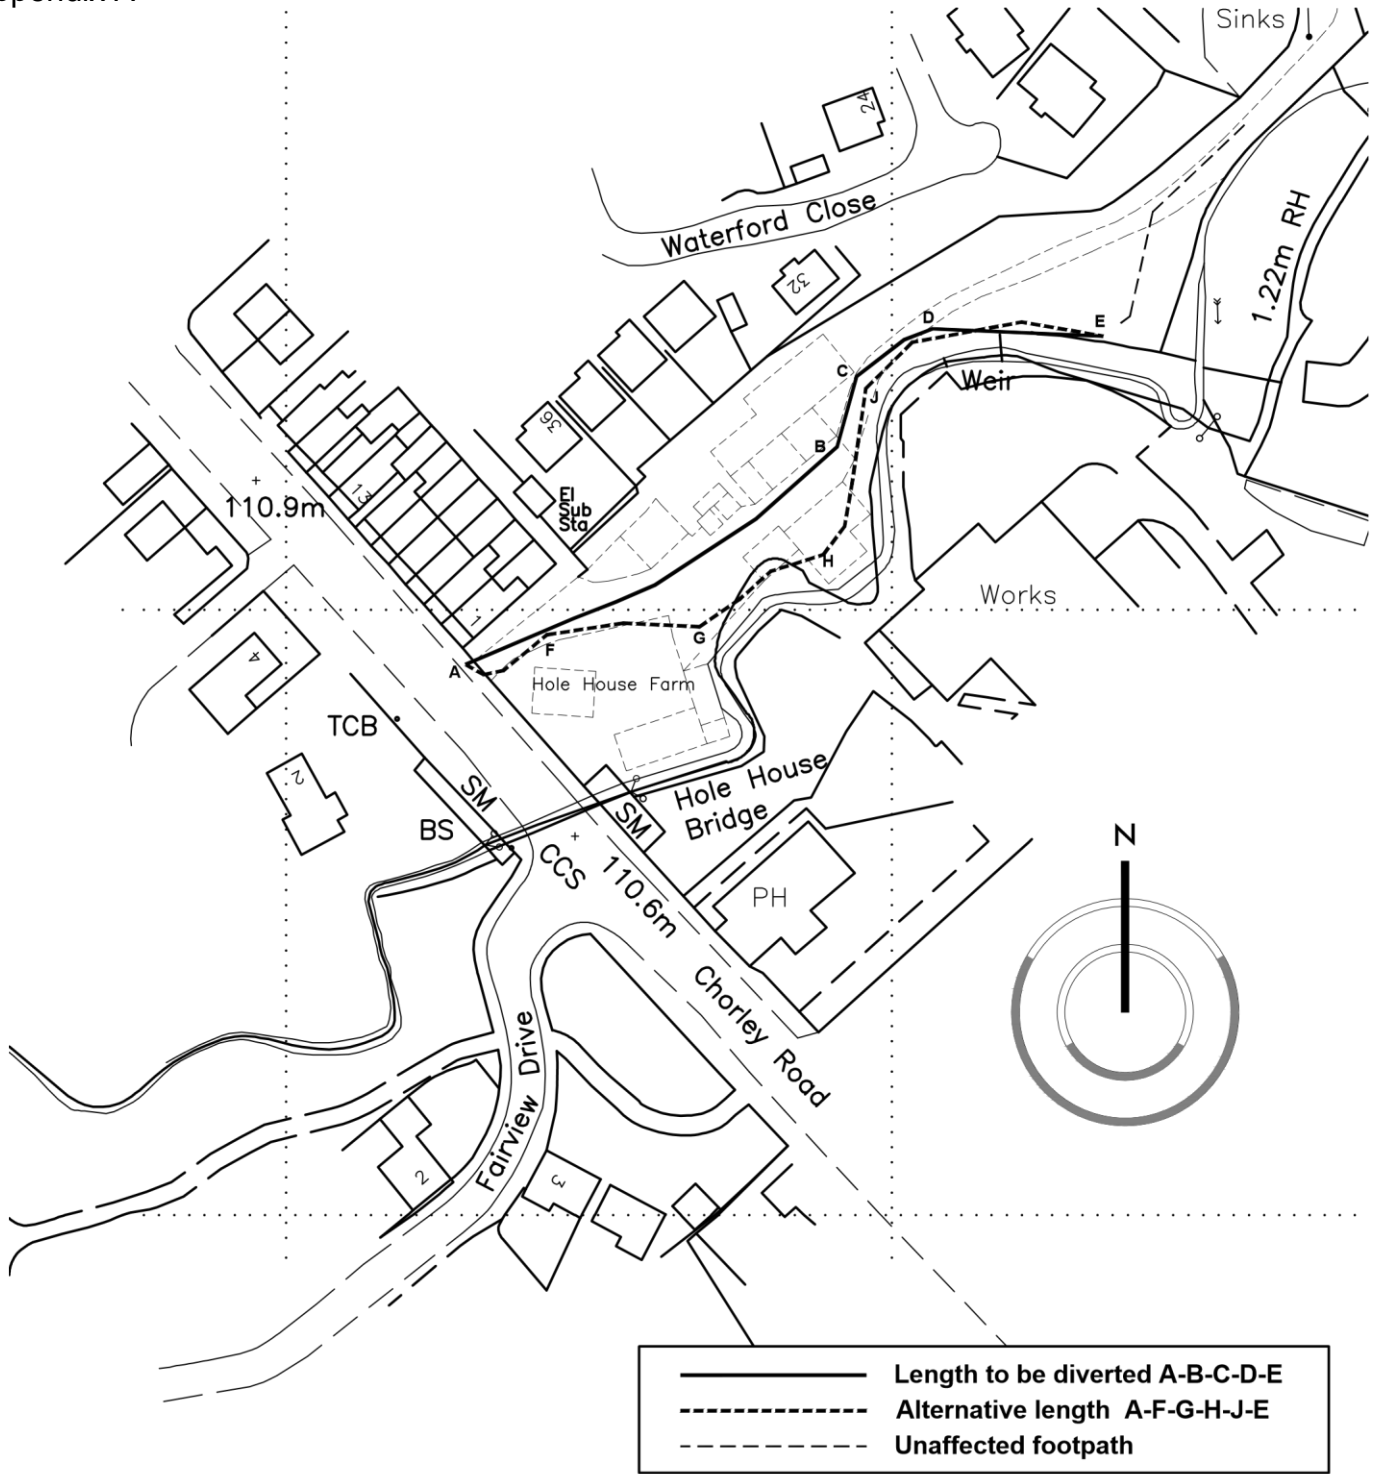

0m 125m

Scale 1:1250

Revision Notes:

CLIENT	Gordons (Bolton) Ltd.				
PROJECT	Residential Development at Hole House Farm, Chorley Road, Heath Charnock, PR6 9LD. Town and Country Planning Act 1990 - Section 257.				
DRAWING	Proposed Diversion of Footpath 9-16-FP 71.				
DRAWN	JRM	DATE	12/09/22	NUMBER	17/068/FPD01
SCALE	1:1250	SHEET	A4	REVISION	-