
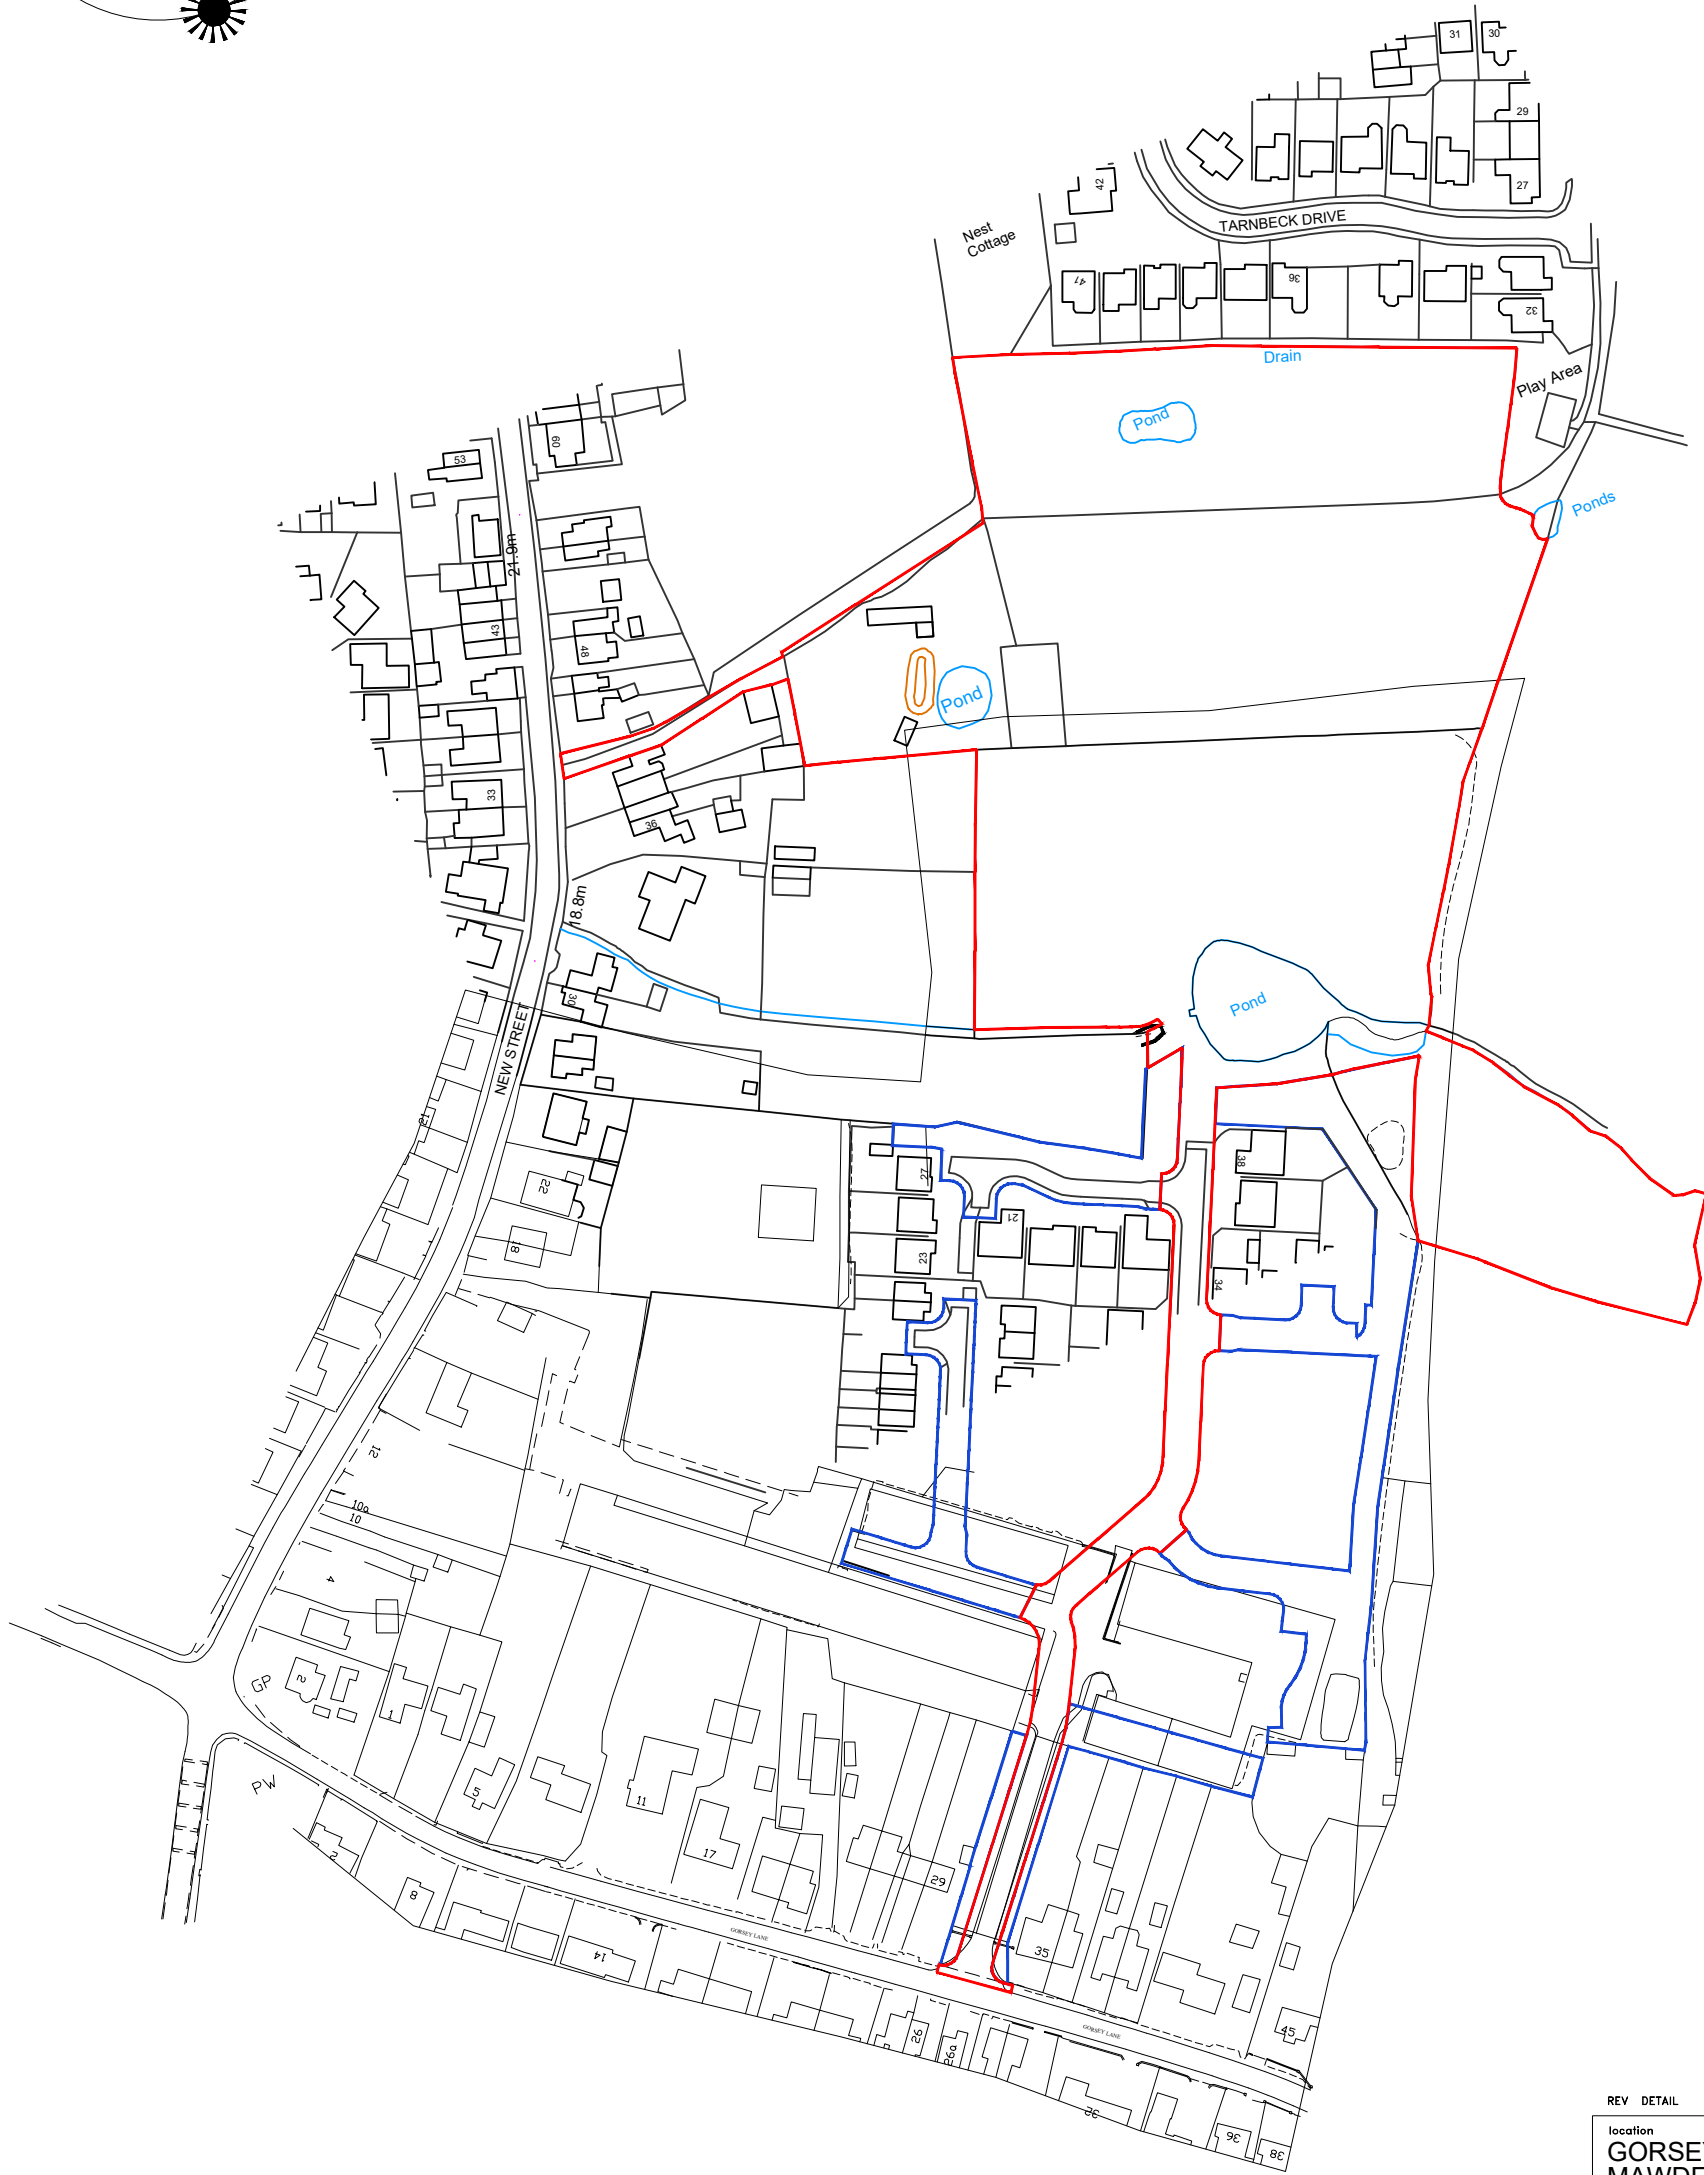


# GORSEY LANE, MAWDESLEY - PHASE 2

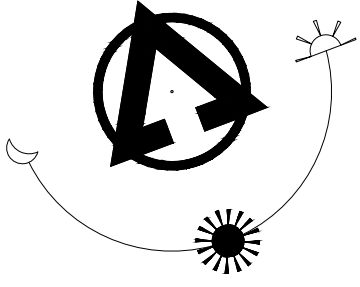

REV DETAIL DATE

location  
GORSEY LANE,  
MAWDESLEY

title  
PHASE 2 -  
LOCATION PLAN

scale 1:2000	size A3	drawn by JHL	checked by --	date 19/07/2022
-----------------	------------	-----------------	------------------	--------------------

drawing no. GORSEY-PH2 -LP01	rev -
---------------------------------	----------



JONES HOMES LANCASHIRE  
NEWFIELD HOUSE, 5 FLEET STREET, LYTHAM ST ANNES, LANCs. FY8 2DQ  
Tel: (01253) 728760 Fax: (01253) 712204