




(c) Crown Copyright and Database Rights 2023 OS 100060020

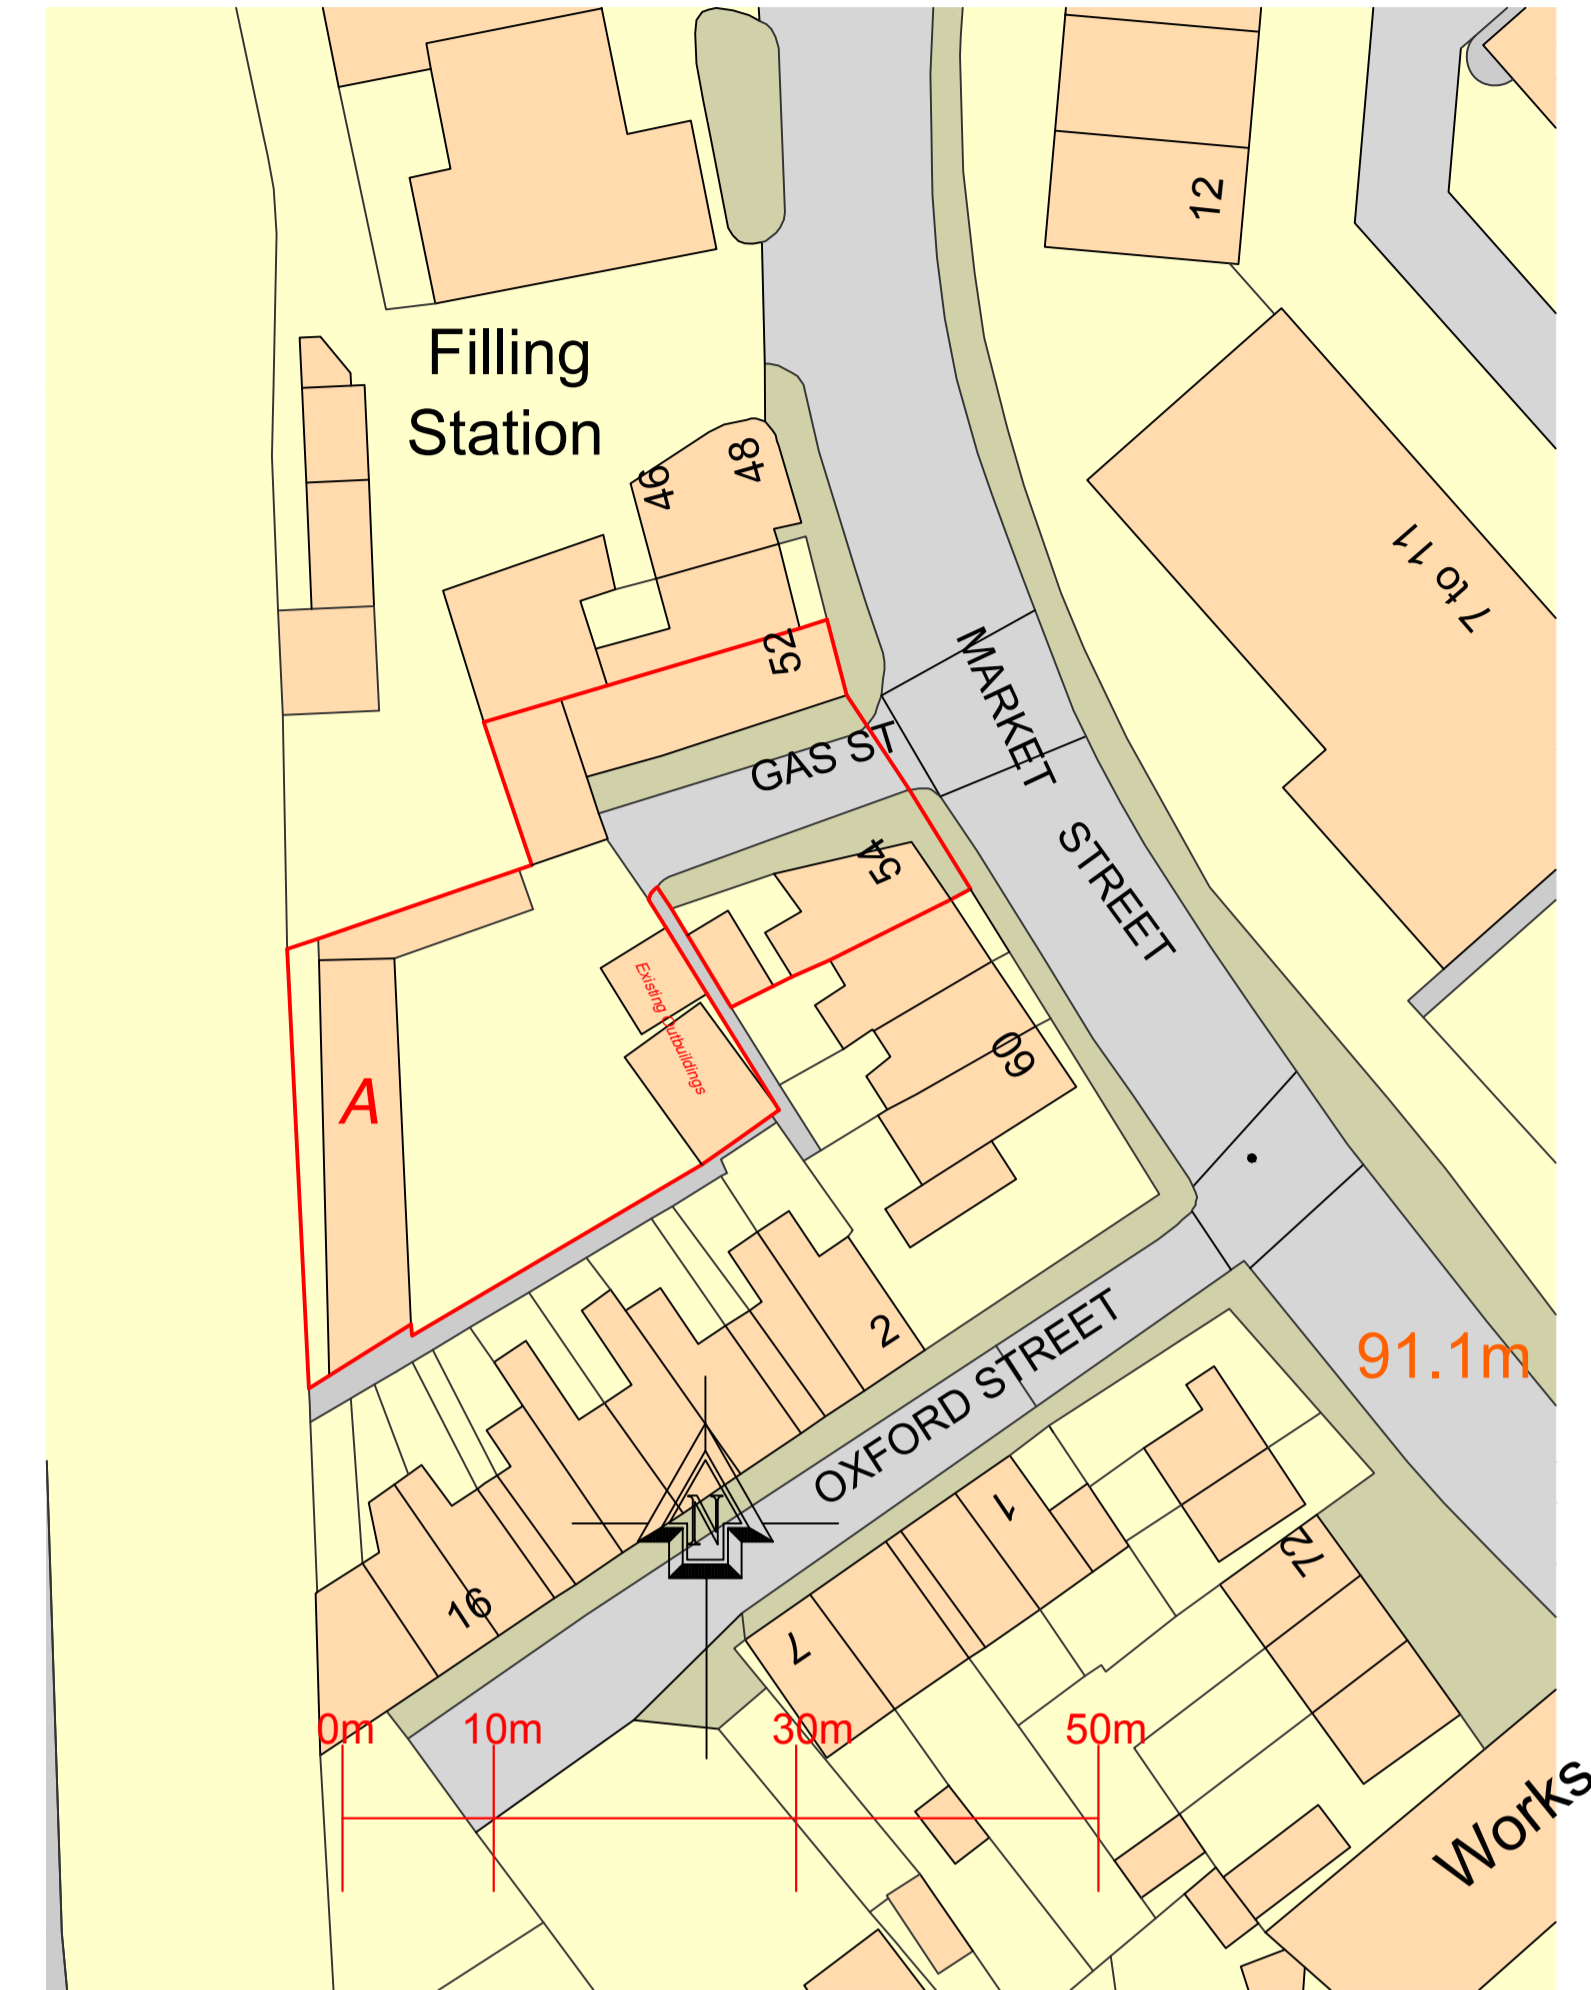

(c) Crown Copyright and Database Rights 2023 OS 100060020

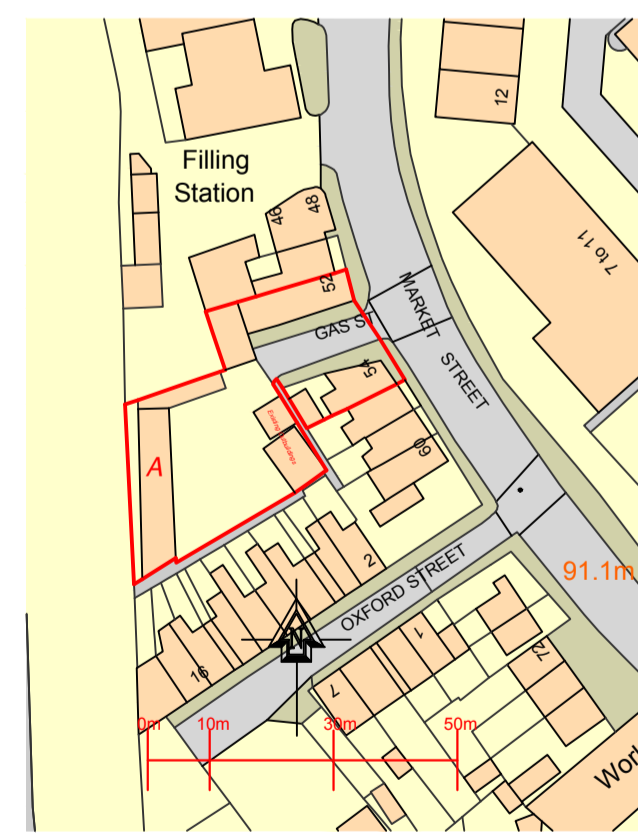

(c) Crown Copyright and Database Rights 2023 OS 100060020

Proposed alterations & extensions at :	
Adlington Pet Shop 52 Market Street Adlington Chorley PR7 4HF	
CLIENT:	Mr Anthony Brown
CONTRACT No:	PCE-Brown-1-May-23
DATE:	24th May 2023
SCALE:	1:500, 1:200, 1:1250 @ A1
DWG No:	PCE-Brown-1-May-23-Ex Site Location
L.A.:	Chorley Borough Council
AMENDMENTS:	DATE:
	
PCE DESIGNS LTD 40 Queensway Euxton Chorley Lancashire PR7 6PW www.pcedesigns.co.uk info@pcedesigns.co.uk pcedesigns@aol.com 01257 233850: Office 07515878823: Mobile	