
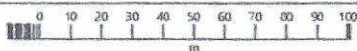


Alpine
Apline View, Wigan Road, PR25 5SB

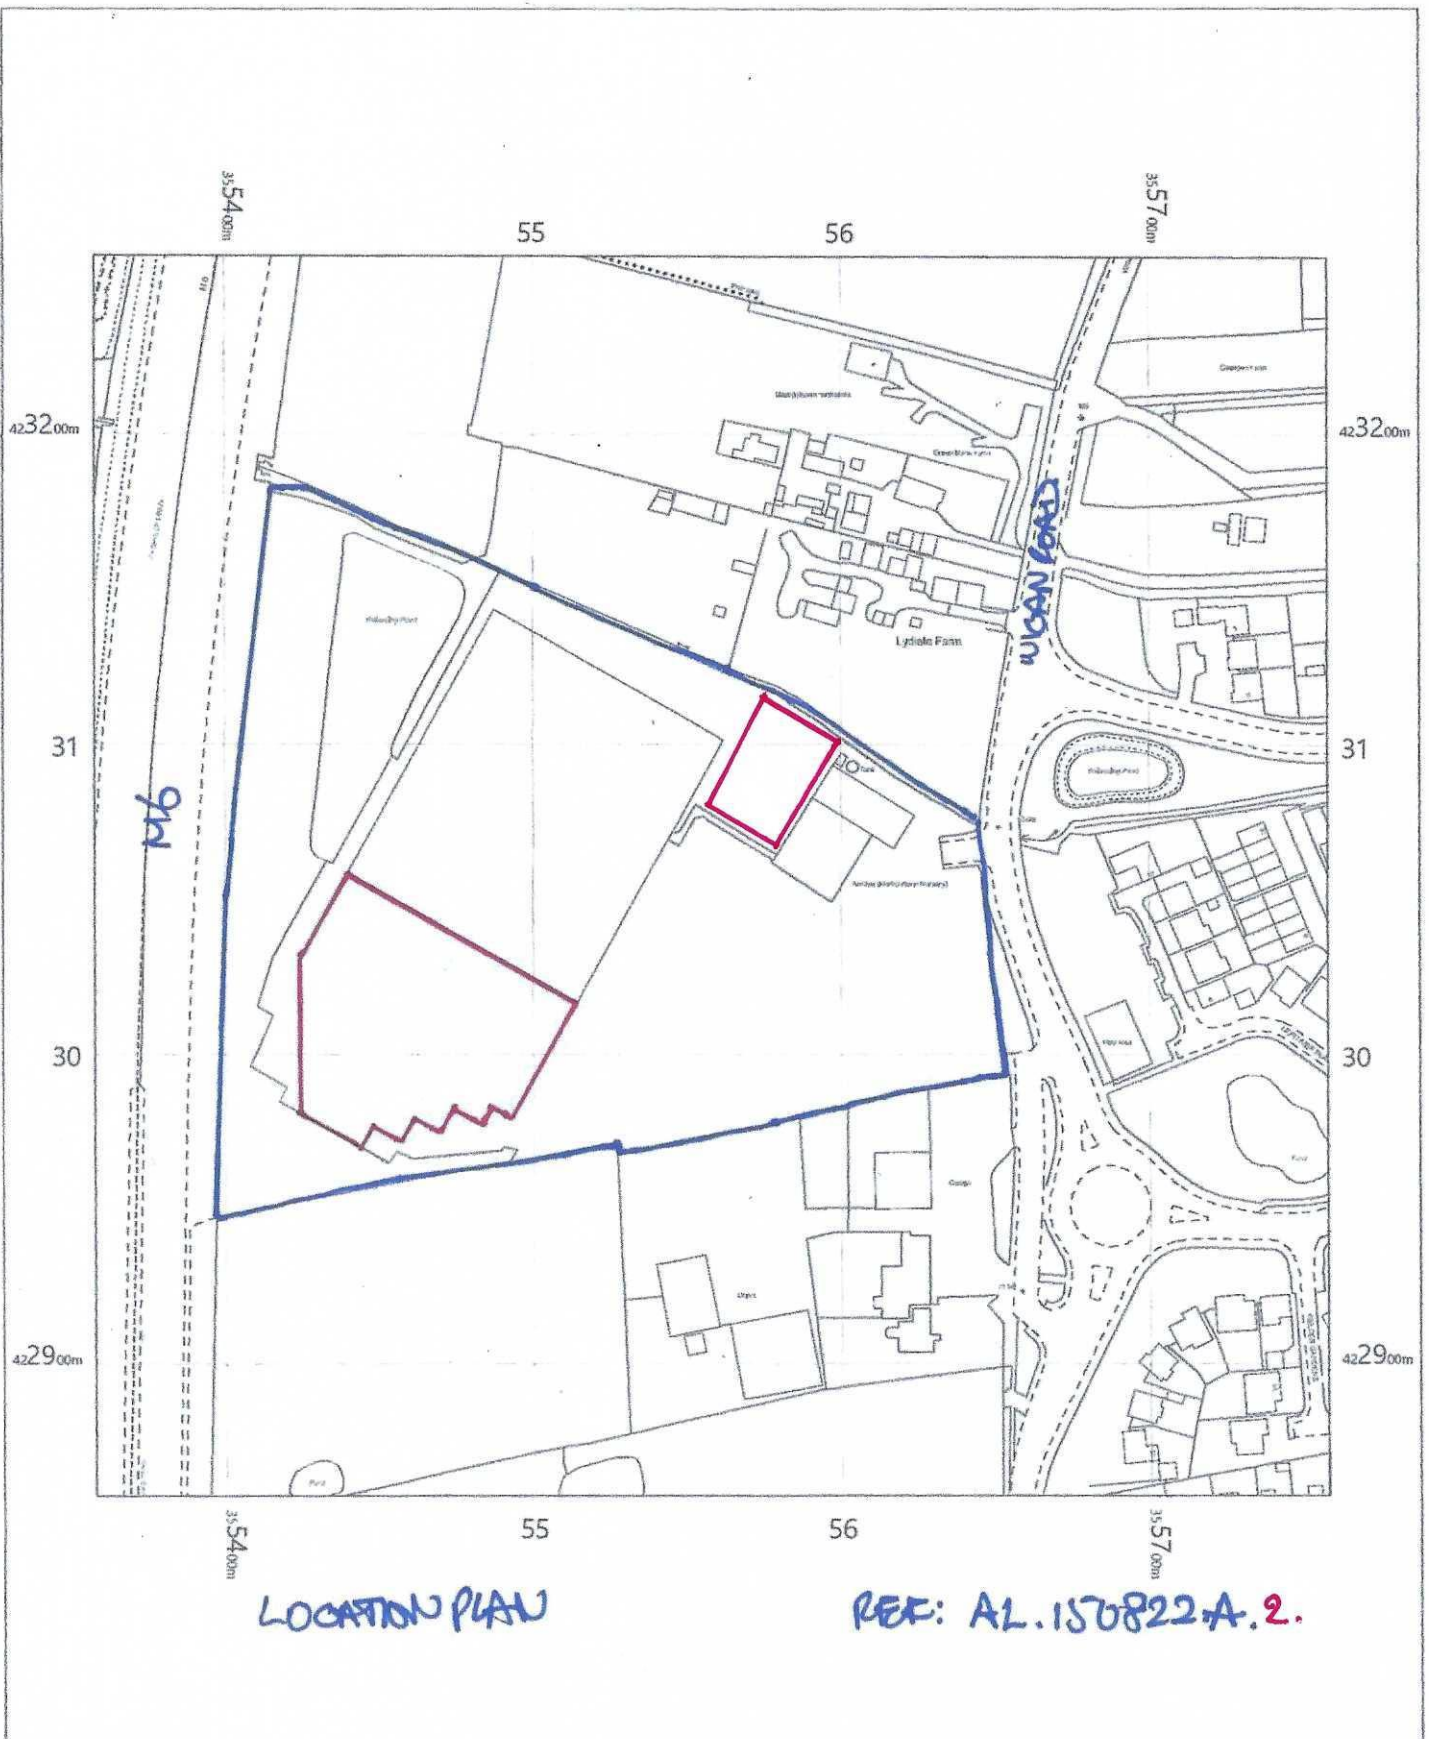

Armlee Nurseries
Apline View
Wigan Road,
Leyland,
Clayton-Le-Woods,
Lancashire
PR25 5SB

OS MasterMap 1250/2500/10000 scale
Monday, August 15, 2022, ID: MPMBW-01055868
www.blackwellmapping.co.uk

1:2500 scale print at A4, Centre: 355558 E, 423058 N

©Crown Copyright Ordnance Survey. Licence no. 100041041



BLACKWELL'S
MAPPING SERVICES
PERSONAL & PROFESSIONAL MAPPING
www.blackwellmapping.co.uk

TEL: 0800 151 2612
maps@blackwell.co.uk

