

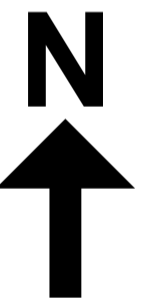


Proposed New dwelling, TOWN LANE, Whittle le Woods

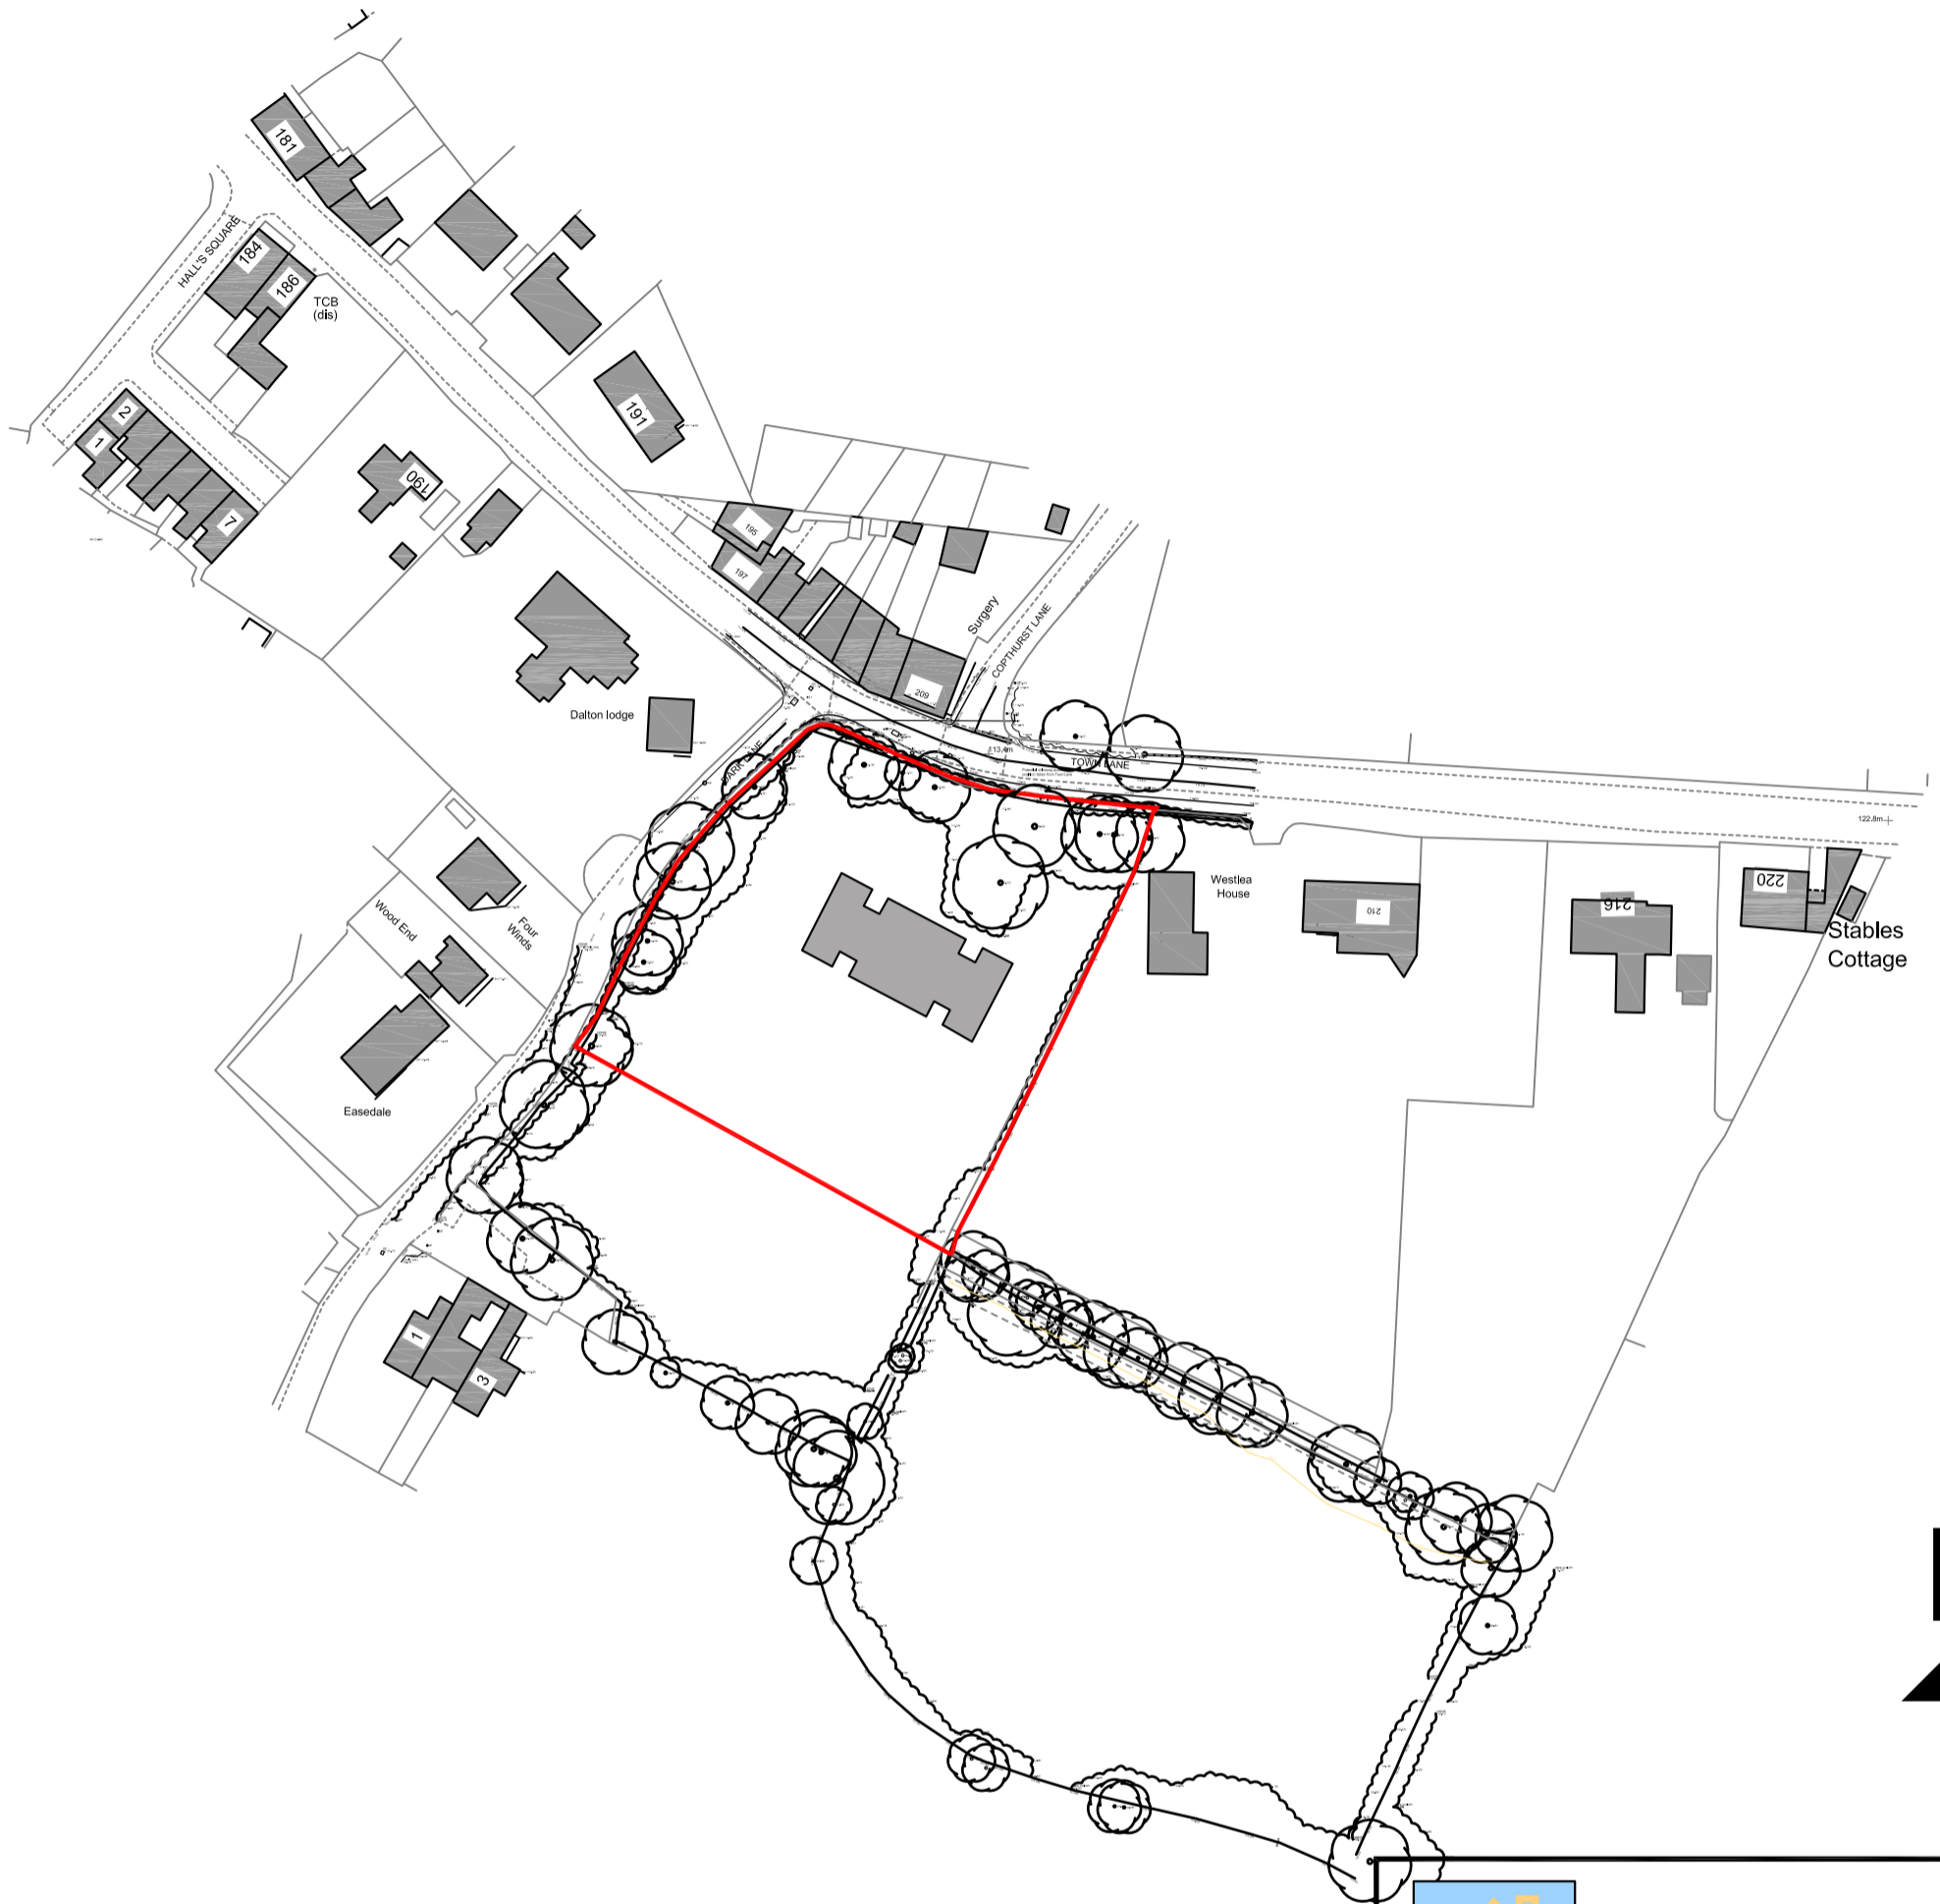

CIAT Registered practice
 Stchstone, Brown House Lane, Higher Wheelton,
 Chorley, Lancashire PR6 8HR
Tel: 01257 220510
 web: www.bpdarchitecture.co.uk
 email: info@betterplan.co.uk

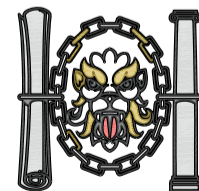

Chartered Institute of
 Architectural Technologists

Project

Title

Proposed Site Layout Plan

Scale 1:1250 @ A3	Date August 2023	Ref 1150	Drawn MDB
----------------------	---------------------	-------------	--------------

Drg No 1150/TLW/SLP3	Rev .
--------------------------------	----------