


DRAWING No 1 LOCATION PLAN  
Delta Force Paintball

CHORLEY BOROUGH COUNCIL  
TOWN AND COUNCIL

10 131  
18 FEB 2010

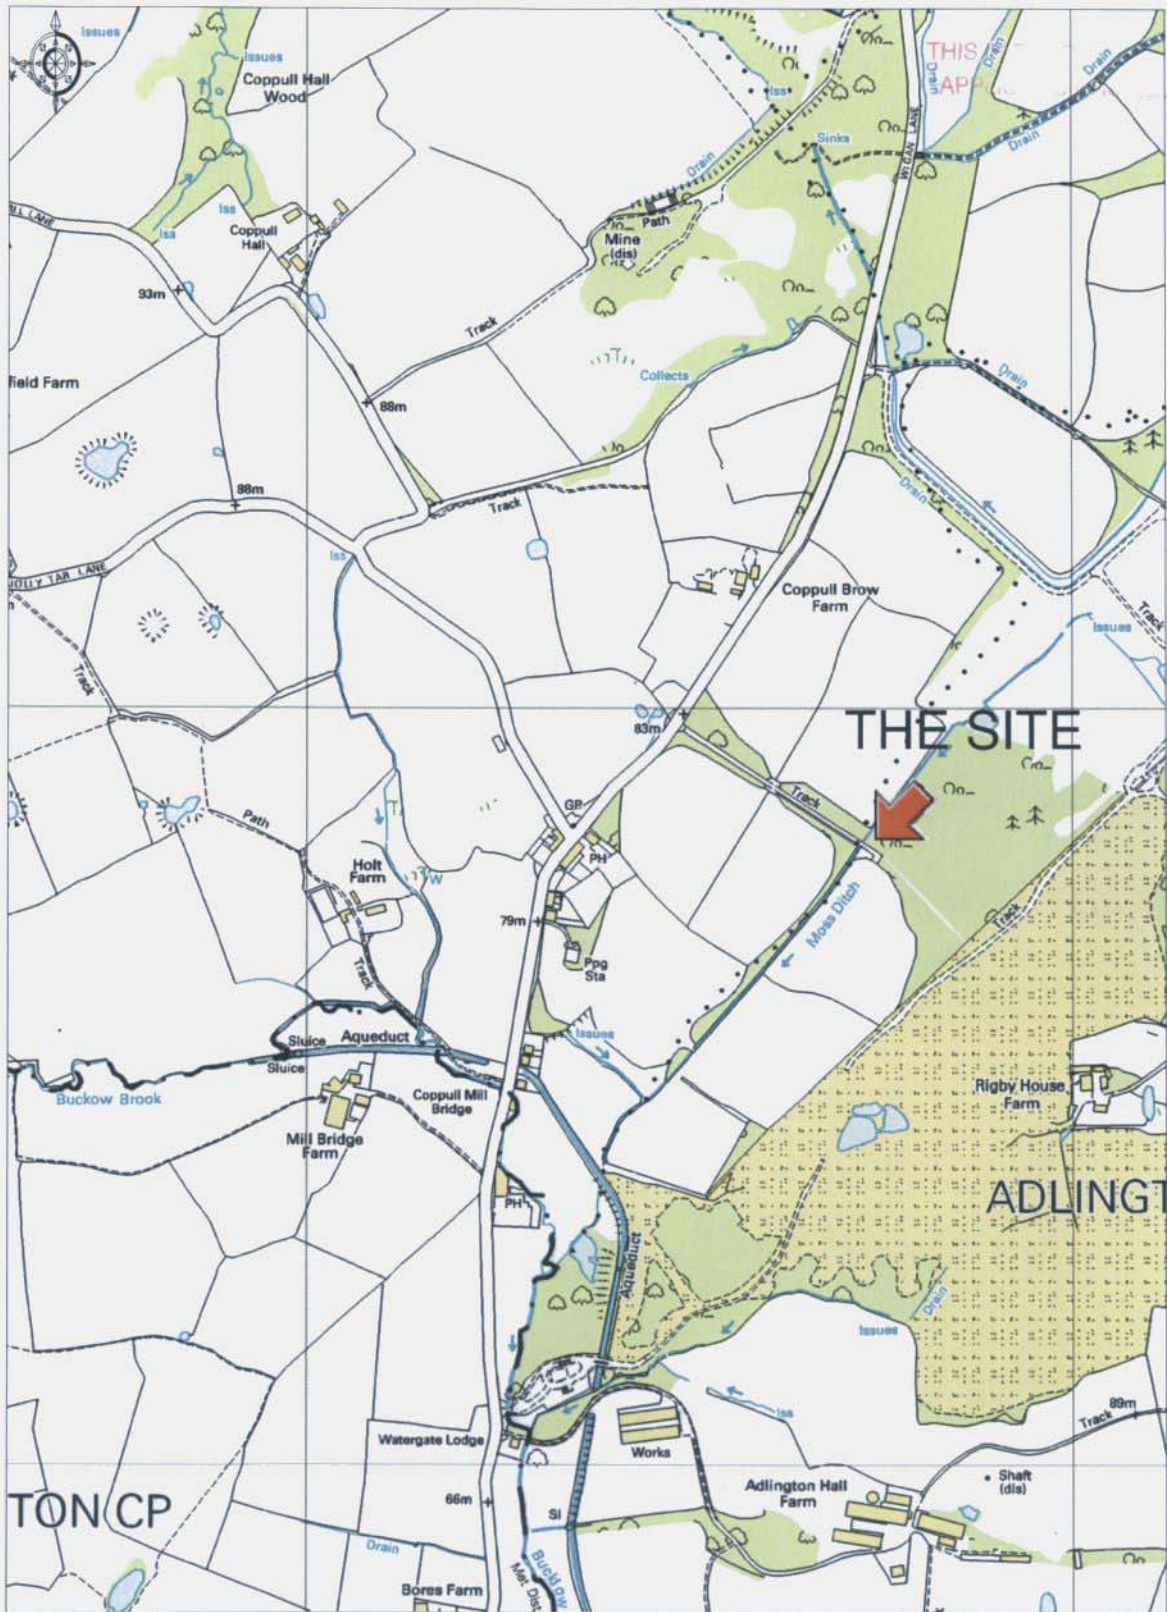

Enabled by  
Ordnance Survey


© Crown Copyright 2008. All rights reserved. Licence number 100020449. Plotted Scale - 1:10000

Land off Wigan Lane, Coppull, Lancashire, PR7 4BW

18 FEB 2010

10.131

THIS DRAWING IS UNOFFICIAL  
APP. 10.131

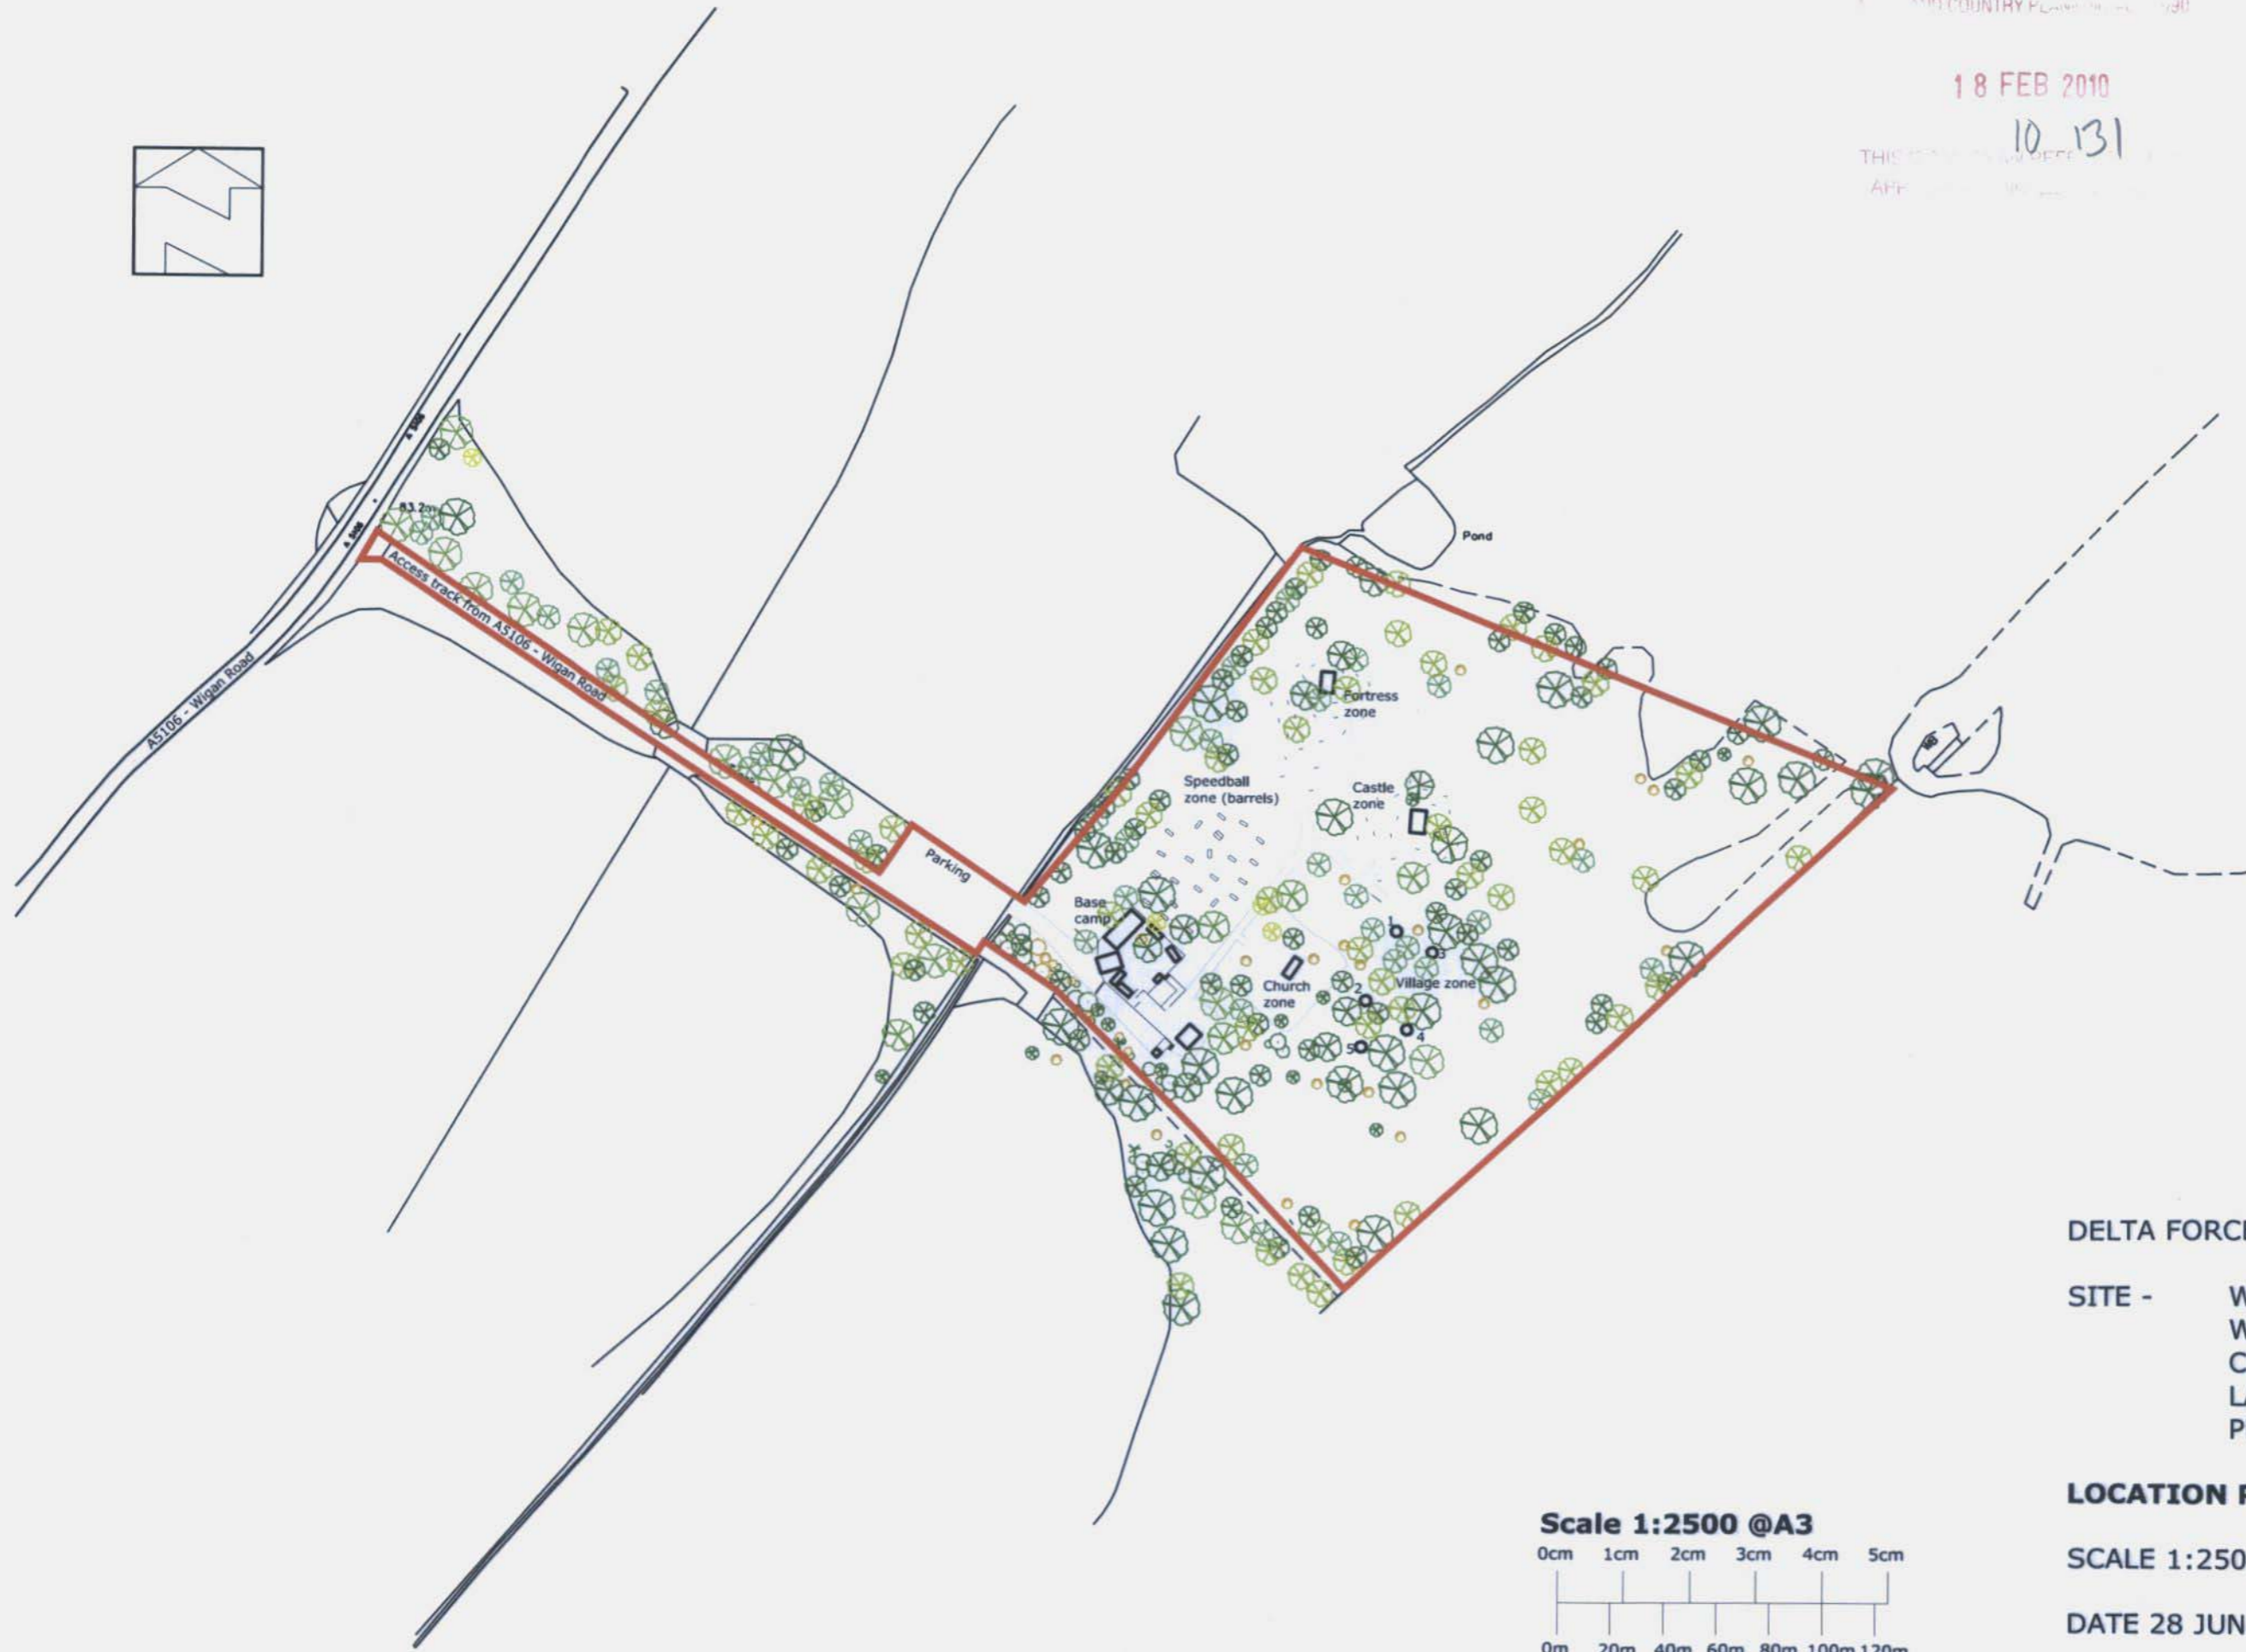

DELTA FORCE PAINTBALL

SITE - WOODLAND off  
WIGAN LANE  
COPPULL  
LANCASHIRE  
PR7 4BW

LOCATION PLAN

SCALE 1:2500

DATE 28 JUNE 2009

DRAWING NUMBER 2

Scale 1:2500 @A3

