
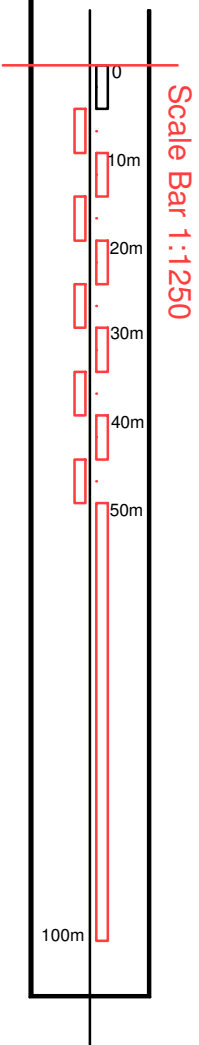


A4 Size

FOR PLANNING PURPOSED ONLY. USE FIGURED DIMENSIONS ONLY. SUBJECT TO SITE SURVEY AND ALL NECESSARY CONSENTS. ALL DIMENSIONS TO BE CHECKED BY USER AND ANY DISCREPANCIES, ERRORS OR OMISSIONS TO BE REPORTED TO THE ARCHITECT BEFORE THE WORK COMMENCES. THIS DRAWING IS TO BE READ WITH ALL OTHER RELEVANT MATERIALS

Scale 1:1250

Revision	Notes	Date	Drawn
A			

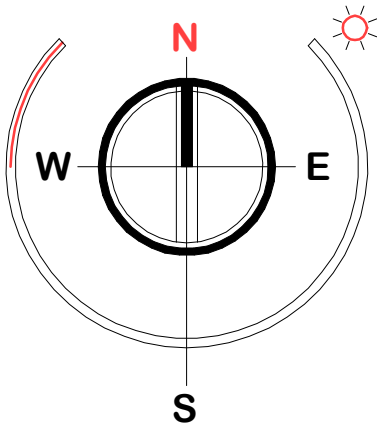

Location Plan

FuZED ARCHITECTURE



DESIGN

FuZED A+D, Jactin House, 24 Hood Street, Ancoats, Manchester M4 6WX
T: 0161 724 8006 E: fuzedarchitects@gmail.com W: fuzedarchitects@gmail.co.uk

Project:	Proposed Residential Development: Land to South of Bluestone Lane, Mawdesley
Client:	Mr A Mawdsley
Content:	Planning Submission Location Plan

Contract No.	1305
Dwg No.	1.01
Revision	-
Date	March '23