


Existing Site Survey

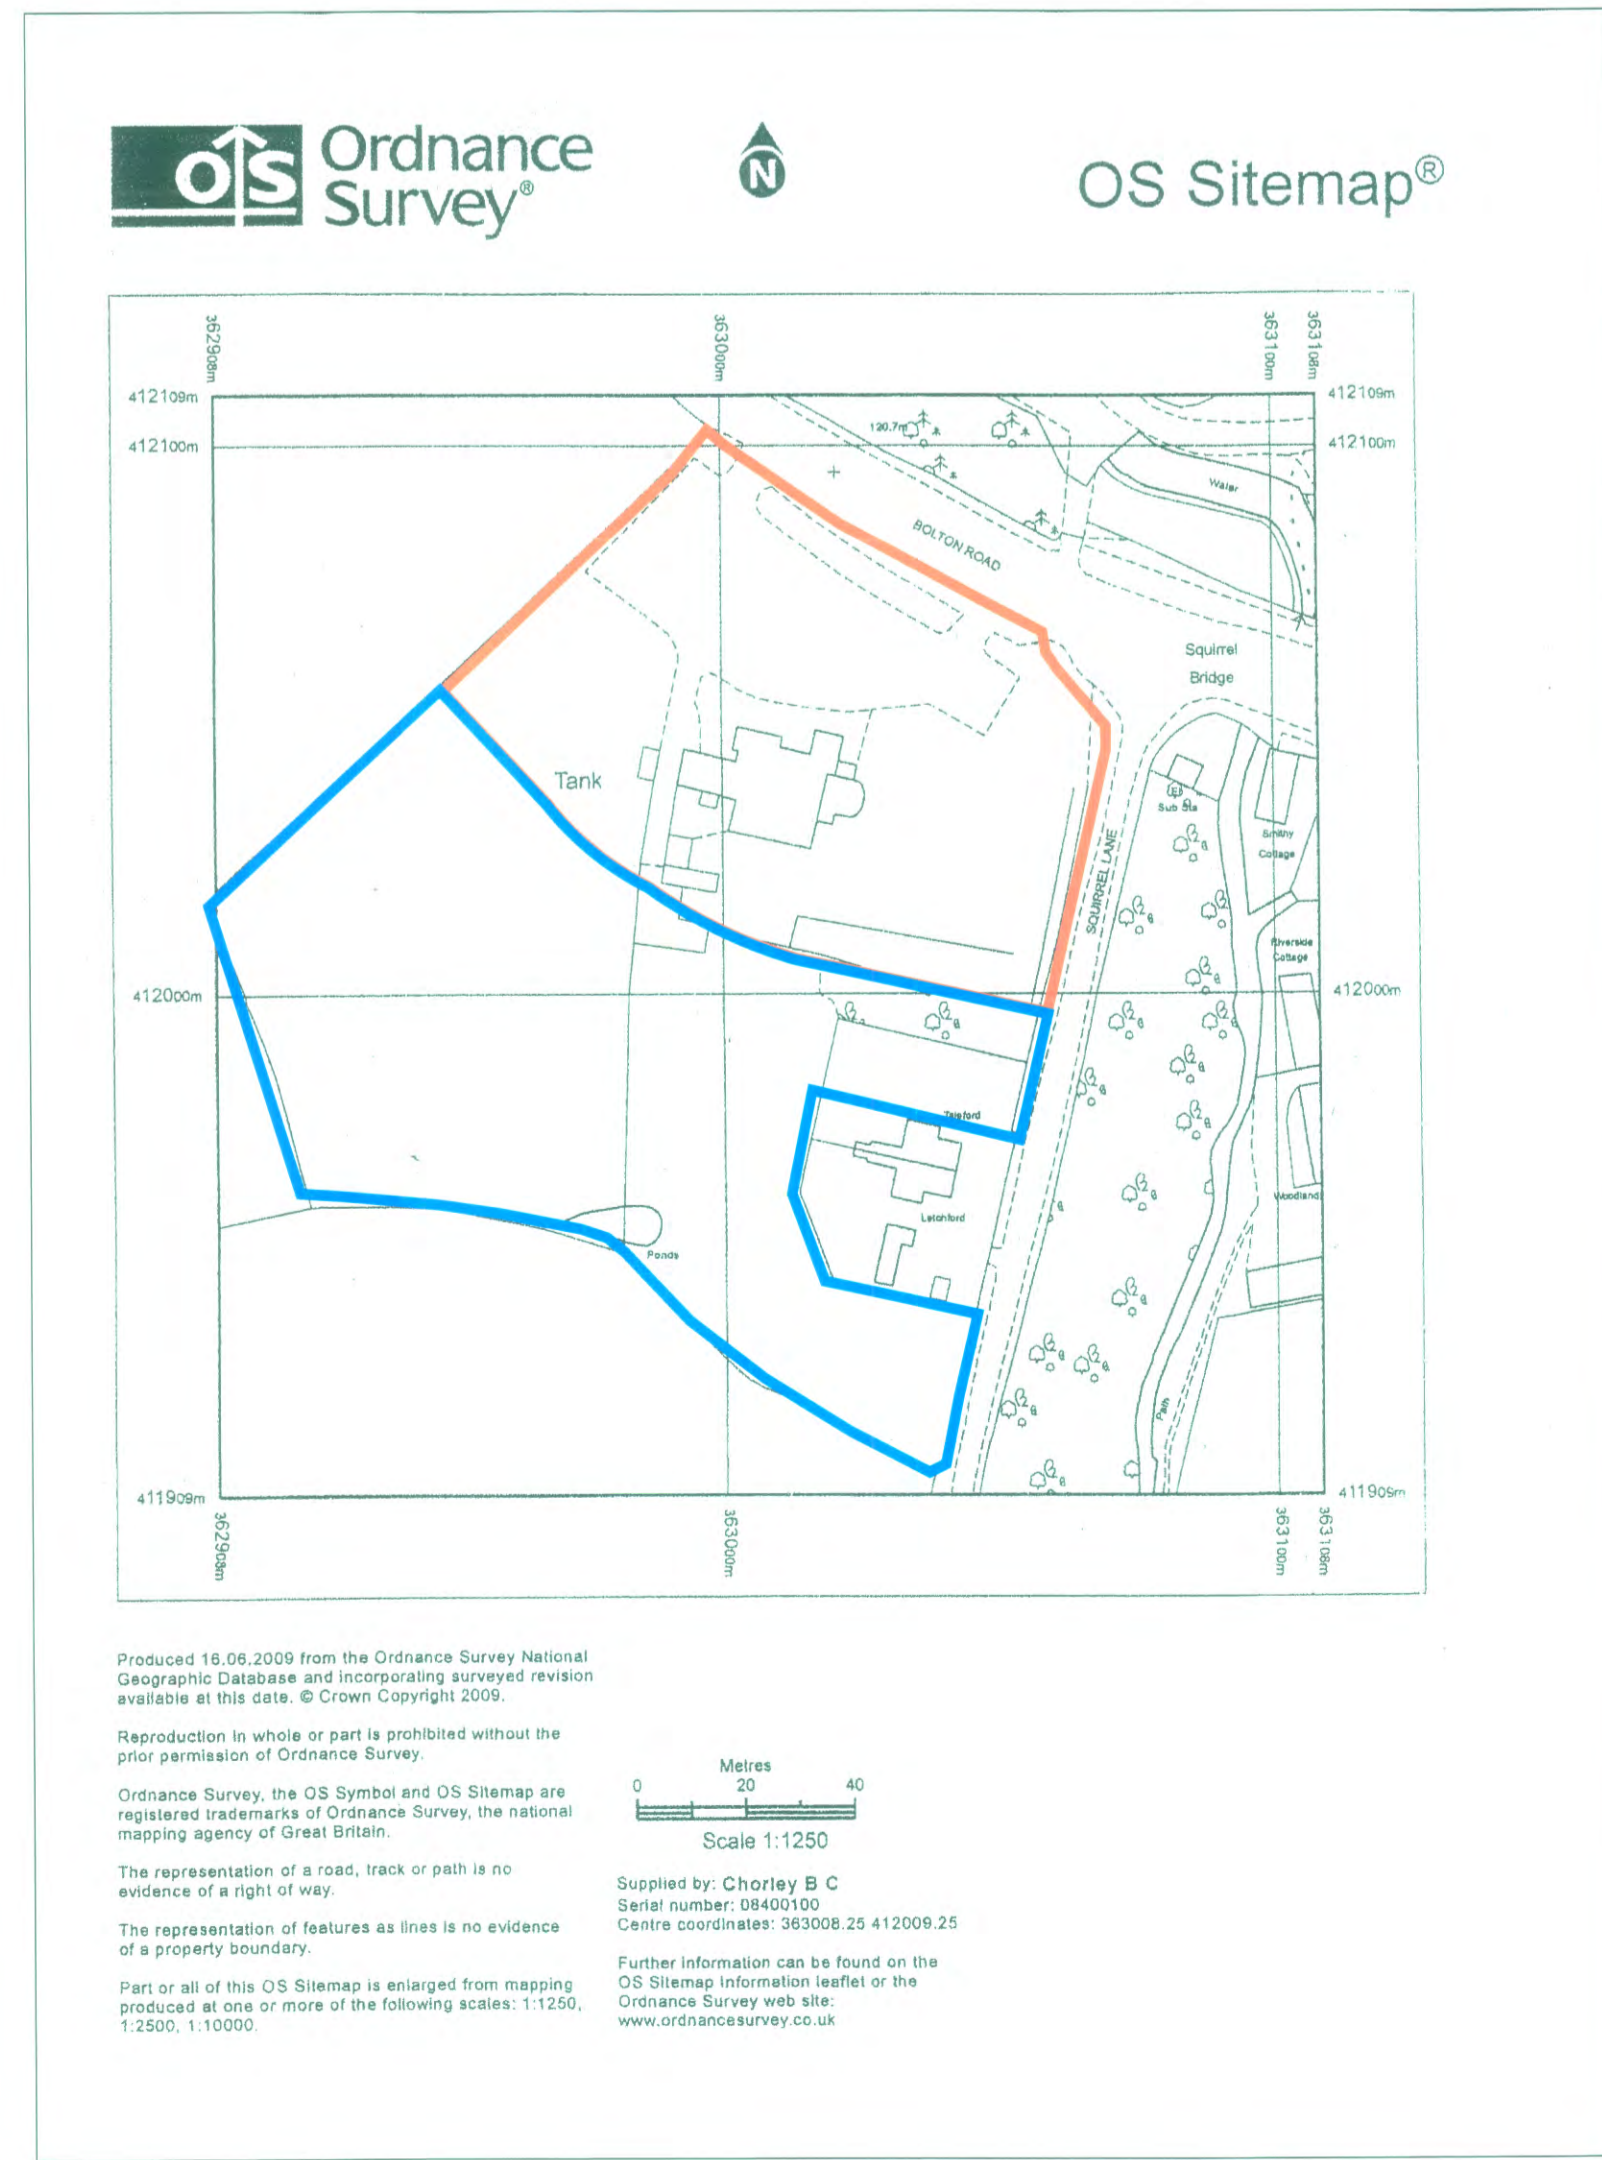

Previously Developed Land	Area
Footprint of Existing Building	500m ²
Car Park / Access / Hardstanding	3300m ²
Play Area	1350m ²
Garden Area	1050m ²

Client
THE SQUIRREL SITE DEVELOPMENT

Title
SITE SURVEY

Drawing No. 10W116-001	Revision/Issue no. C	Date 13/12/10
Scale & Sheet Size 1:300 @ A1	Drawn by AWJ	Approved by NY

Whitespace Consultants Ltd.
Nortex Business Centre,
105 Chorley Old Road, Bolton,
BL1 3AS
T. 01204 599800 F. 0870 7621631 E. sales@whitespace.org.uk
Web www.whitespace.org.uk

15 DEC 2010

1095

Location Plan

