


15-12 18 Halliwell Street, PR7 2AL

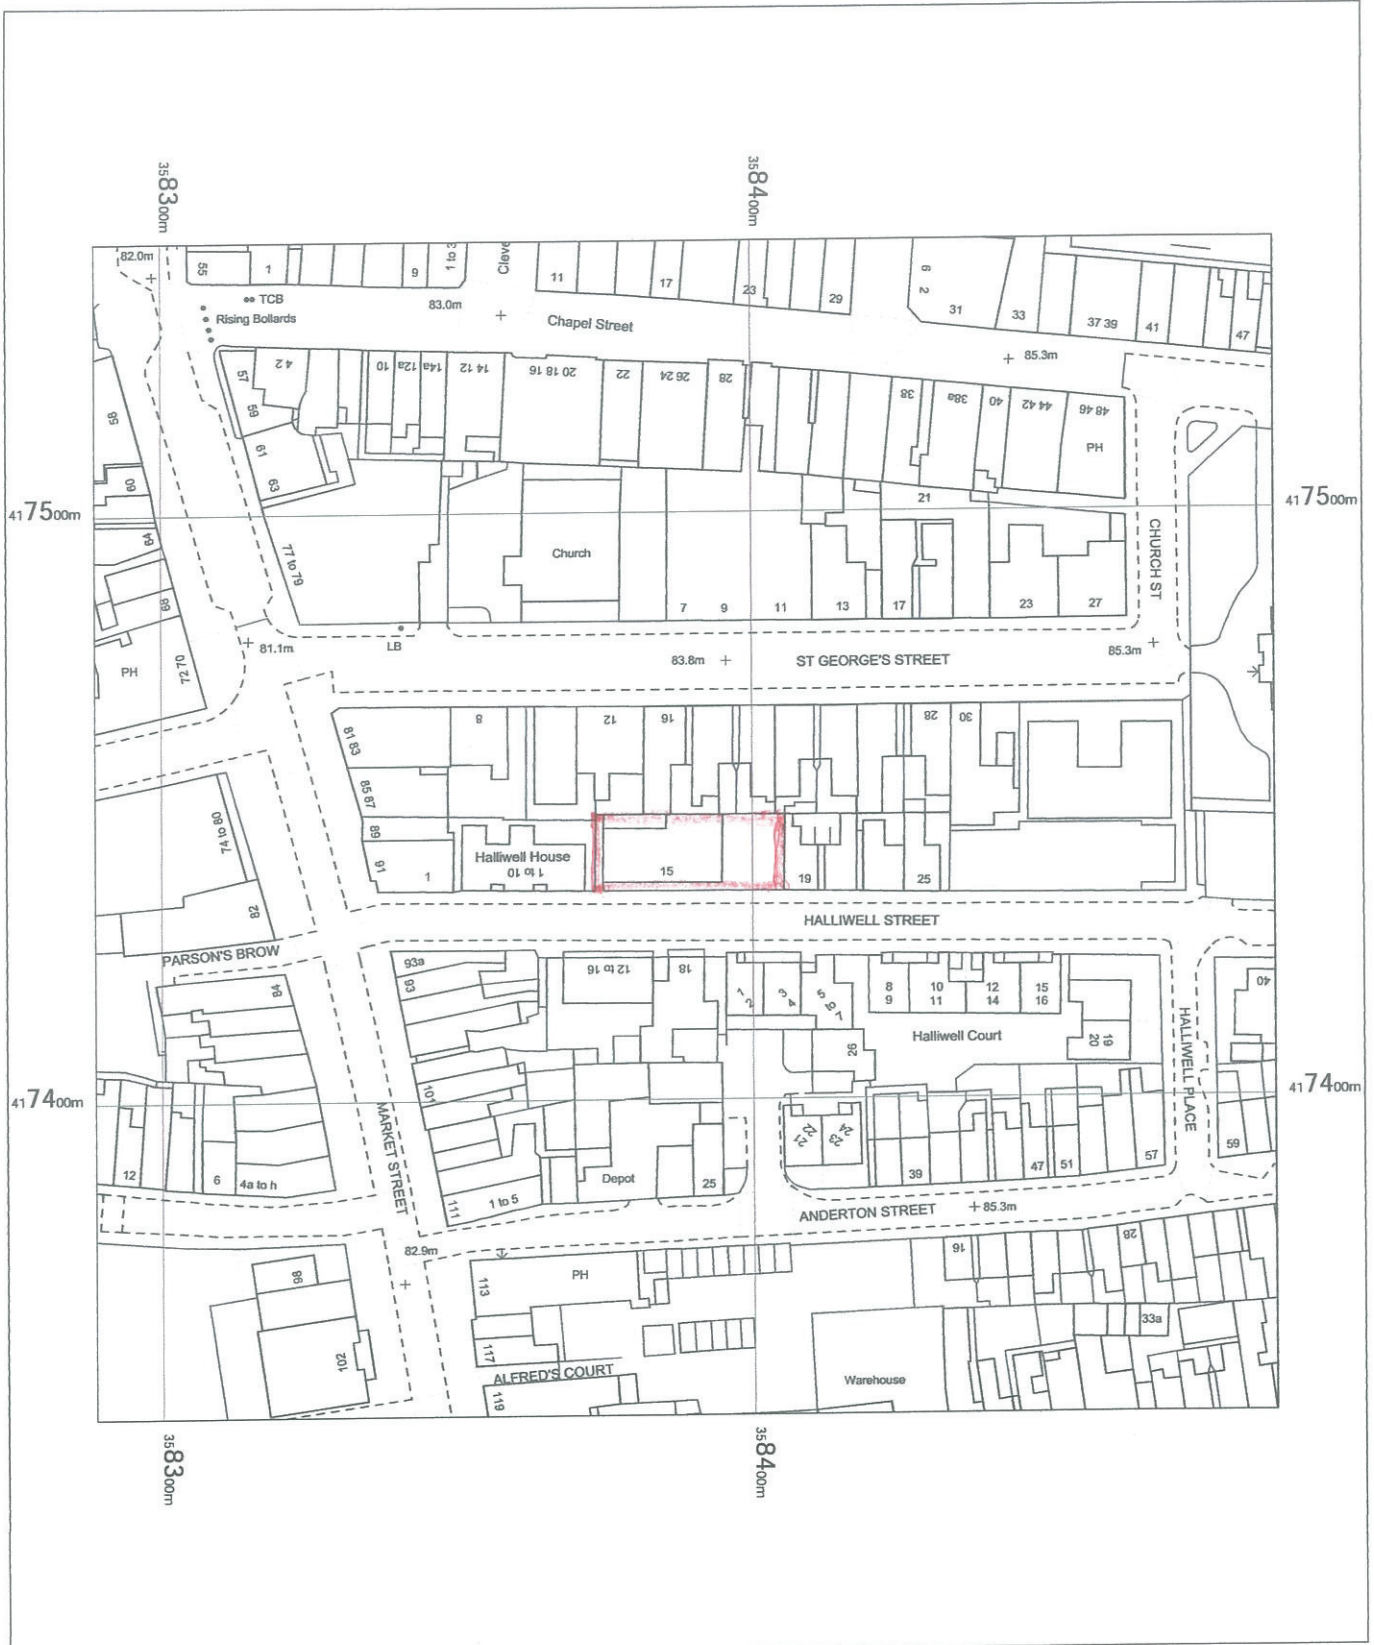

15-17

18 Halliwell Street,
Chorley,
Lancashire
PR7 2AL

OS MasterMap 1250/2500/10000 scale
Wednesday, September 6, 2023, ID: MPMBW-01123950
www.blackwellmapping.co.uk

1:1250 scale print at A4, Centre: 358389 E, 417446 N

©Crown Copyright Ordnance Survey. Licence no. 100041041



BLACKWELL'S
MAPPING SERVICES
PERSONAL & PROFESSIONAL MAPPING
www.blackwellmapping.co.uk

TEL: 0800 151 2612
maps@blackwell.co.uk

