


# Location Plan

Site Address: Chorley Fc, Victory Park, Duke Street, Chorley, PR7 3DU

Date Produced: 12-Oct-2023

Scale: 1:1250 @A3

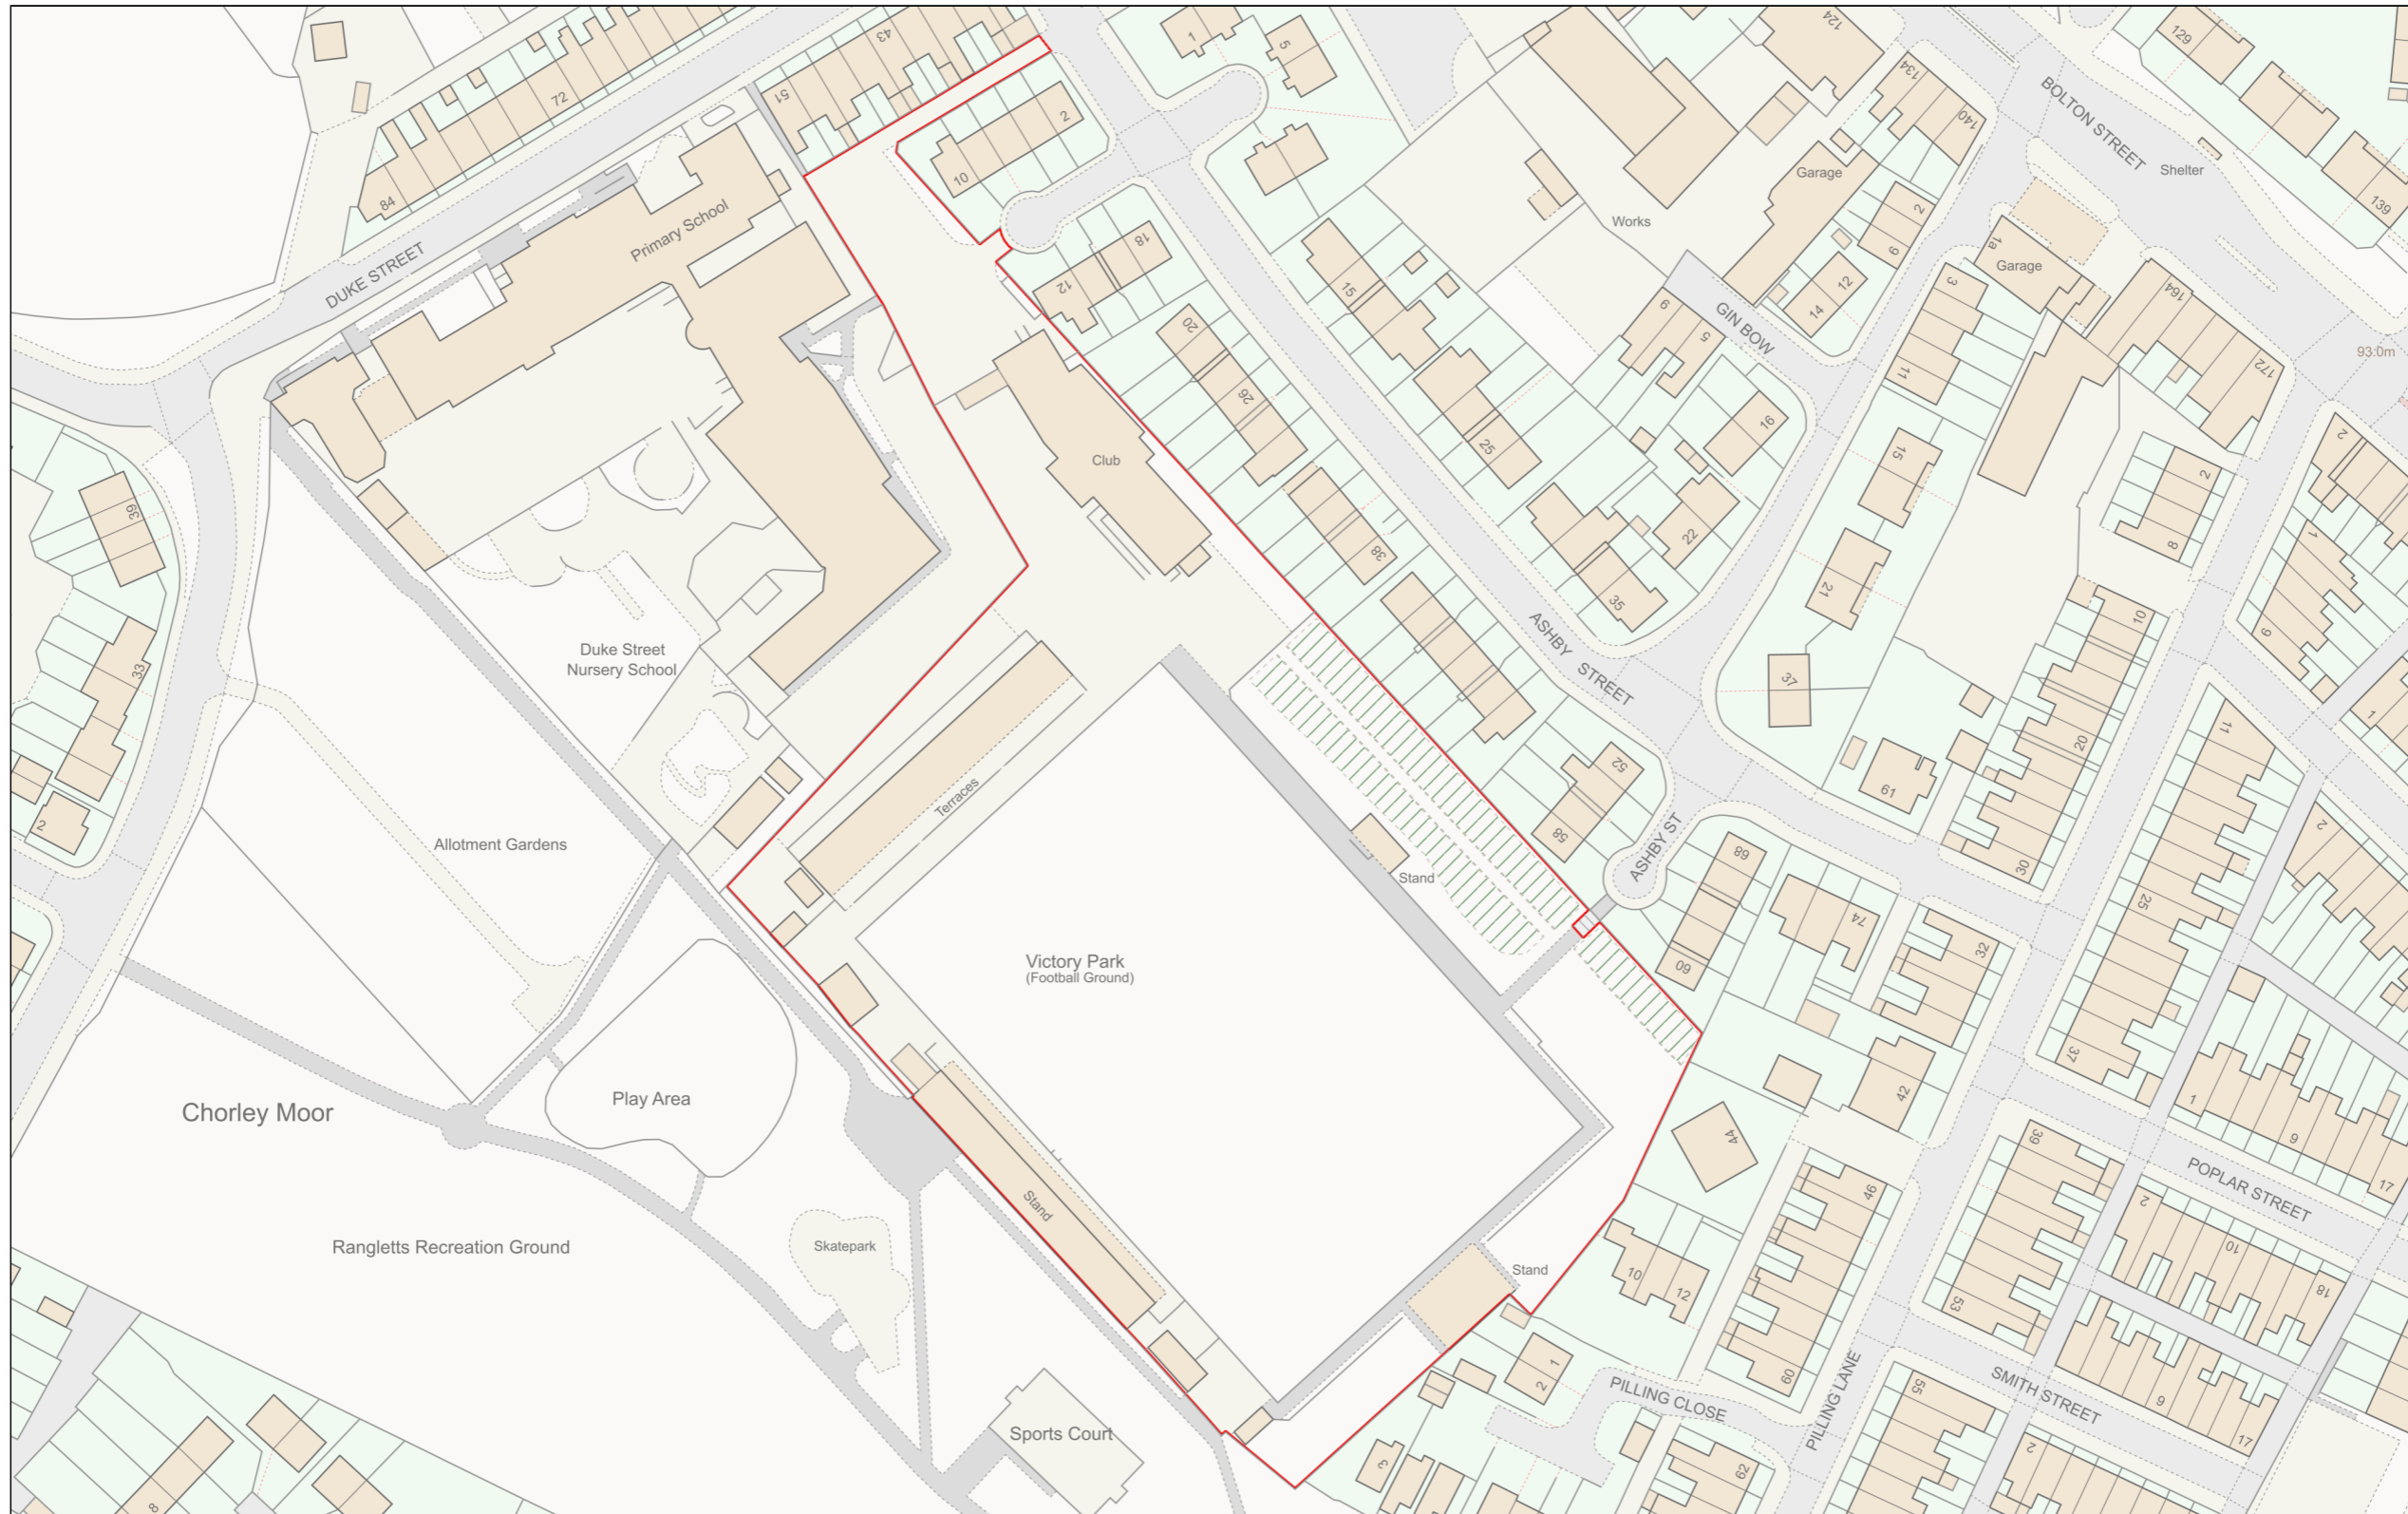

Planning Portal Reference: PP-12360429v1

