


> IMPORTANT
 > © This drawings copyright remains the property of this practice
 > Positions of existing services to be confirmed prior to proceeding
 > All dimensions to be checked on site

> STATUS DESCRIPTION
 S0 - Work In Progress
 S1 - Co-Ordination
 S2 - Information
 S3 - Internal Review / Comment
 S4 - Construction Approval
 D - Costing / Tender
 A - For Construction
 AB - As Built
 NB: Only drawings with an A 'Code' to be used for construction

> NOTES

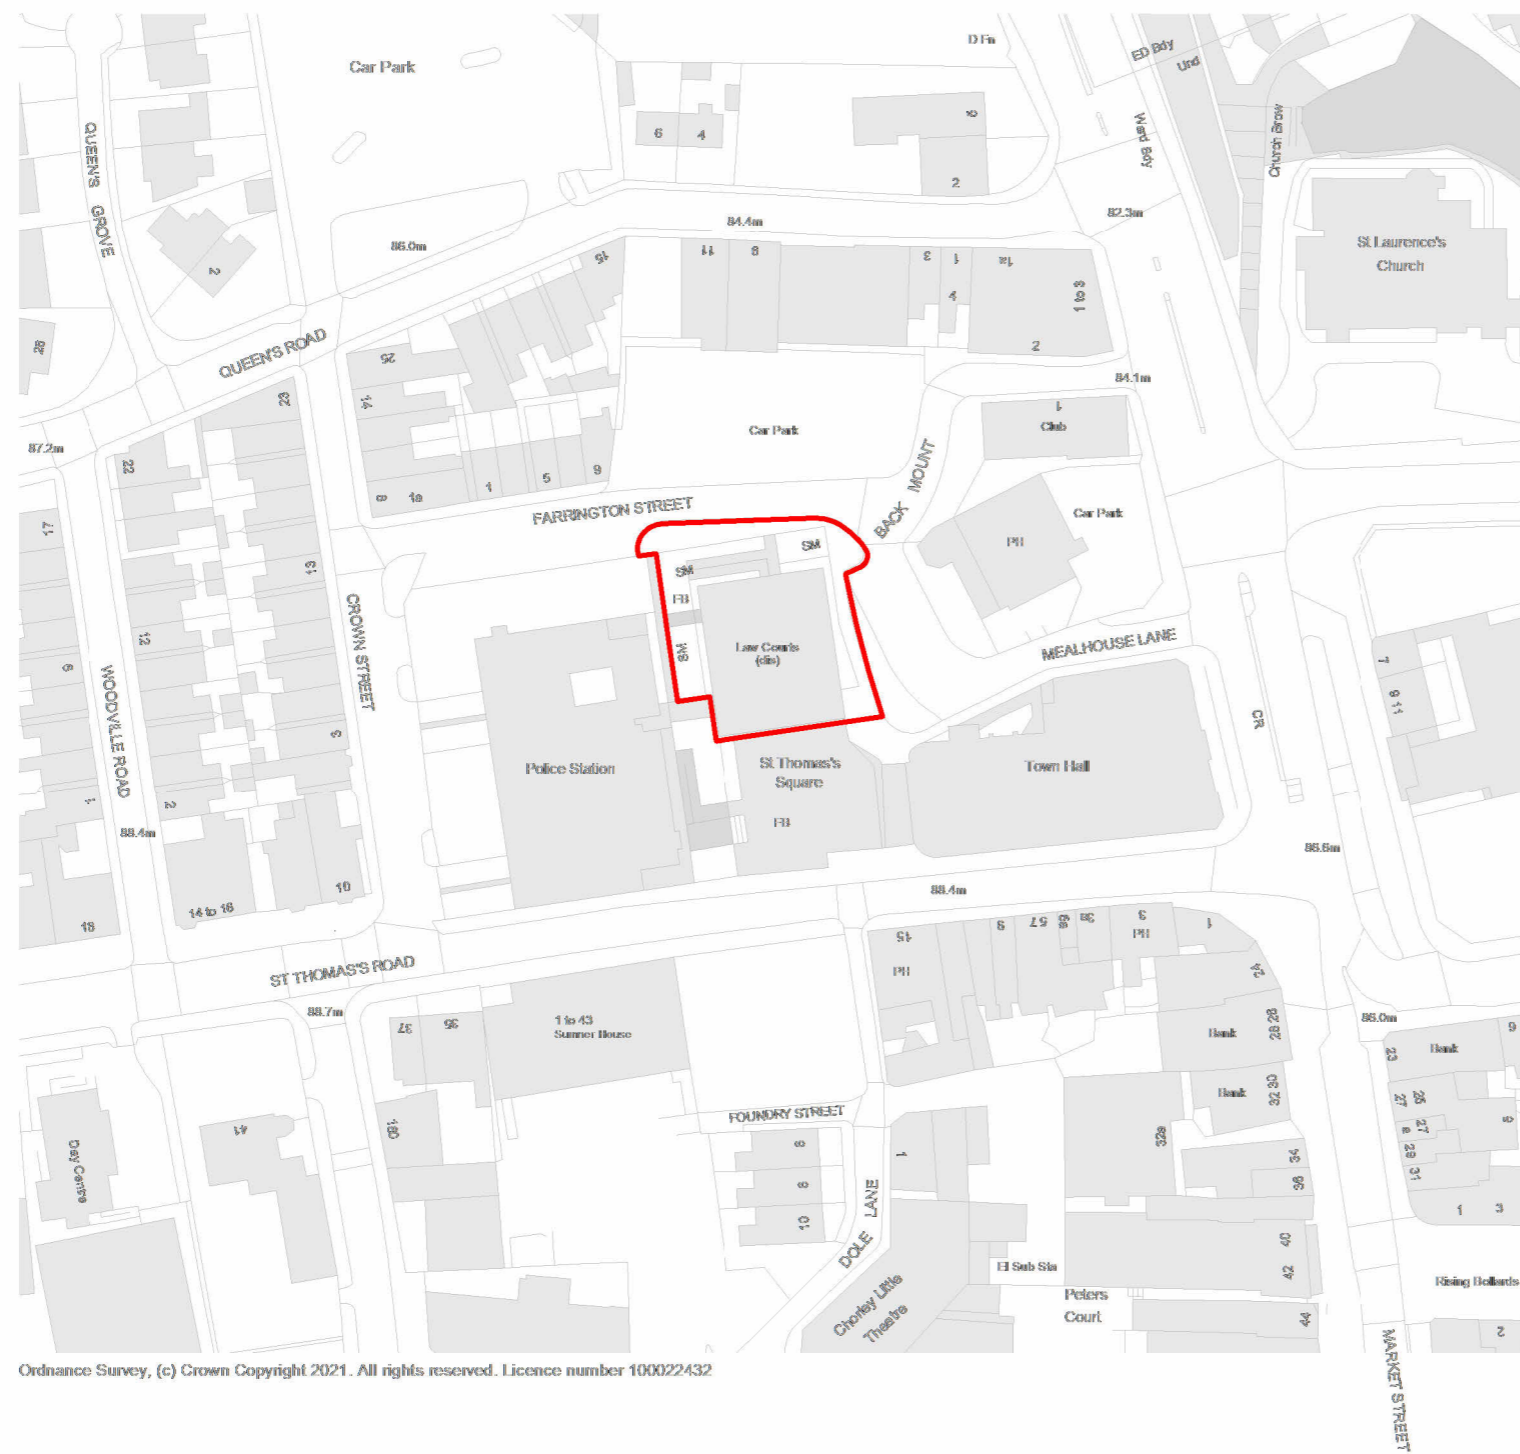

Ordnance Survey, (c) Crown Copyright 2021. All rights reserved. Licence number 100022432

P2 06.10.22 Red Line Boundary Extended
 P1 21/07/15 Preliminary Issue

> REV.	> DATE	> DESCRIPTION
--------	--------	---------------

> CLIENT
 Max Walker Williams

> PROJECT
 Proposed Mixed-Use Development
 Former Magistrates' Court, St Thomas Rd, Chorley

> DRAWING TITLE
 Location Plan

> STATUS INFORMATION	> CODE
S2	S2

> SCALE	> DATE	> DRAWN	> CHECKED
1 : 1250@A3	Sept '23	MK	NA/BC

> DRG NO.	> REV.
6878-FWP-L-01	P2



Location Plan
 1 : 1250

1:1250 scale





> **FWP Limited**
 6 & 7 RIBBLESDALE PLACE
 PRESTON PR1 3NA
 T (01772) 259824
 E mail@fwp.uk.com
 www.fwpgroup.co.uk