

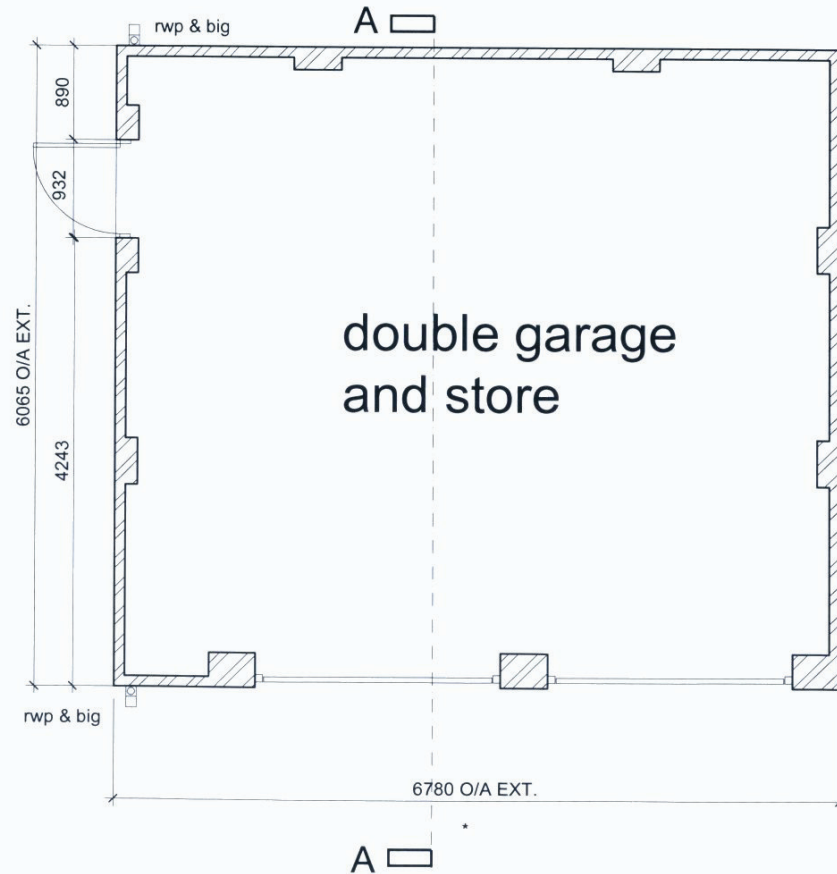


ELEVATIONS 1:100

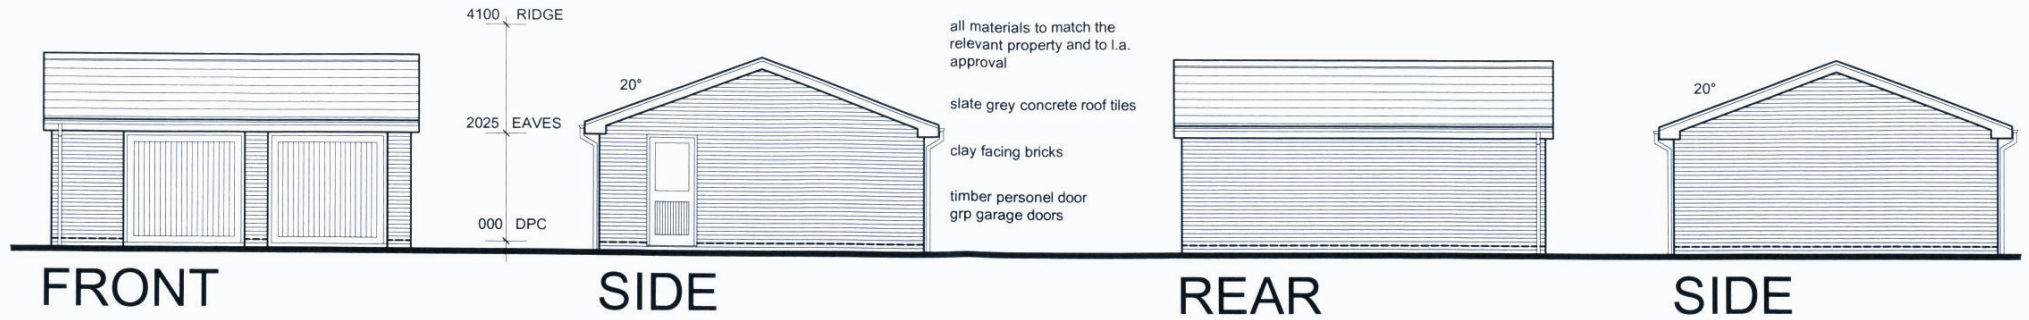

PLAN 1:50

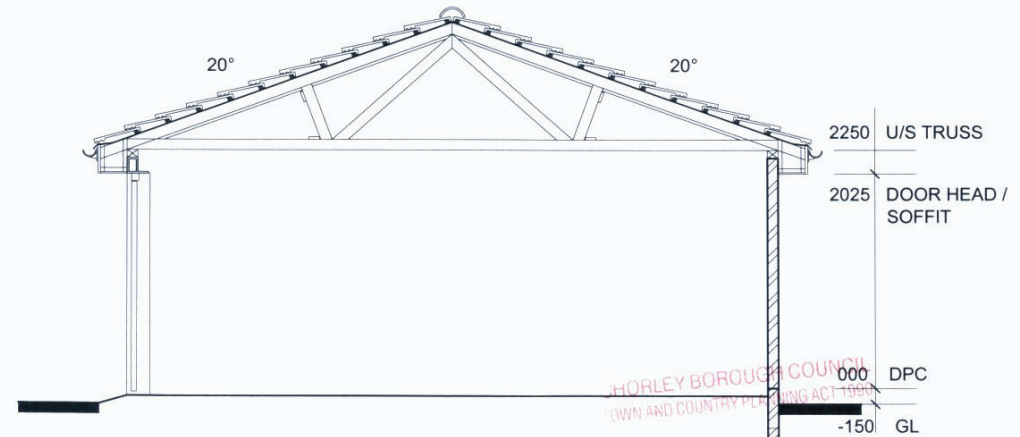

SECTION A-A 1:50

Double Garage

Thomas Mawdsley Building Contractors
land North of Backhouse Barn, Mawdsley

DATE	SCALE	DRAWN	DRWG No.	REV
11/10/10	as shown@A3	asl	08/133/P06	



213 PRESTON ROAD
WHITTLE-LE-WOODS
CHORLEY
LANCASHIRE
PR16 7PS
TEL: 01257 281555
FAX: 01257 267224
www.lmparchitects.co.uk