


24 NOV 2010

THIS IS THE PLAN REFERRED TO IN  
APPLICATION NO. 10/735/OUTMAY

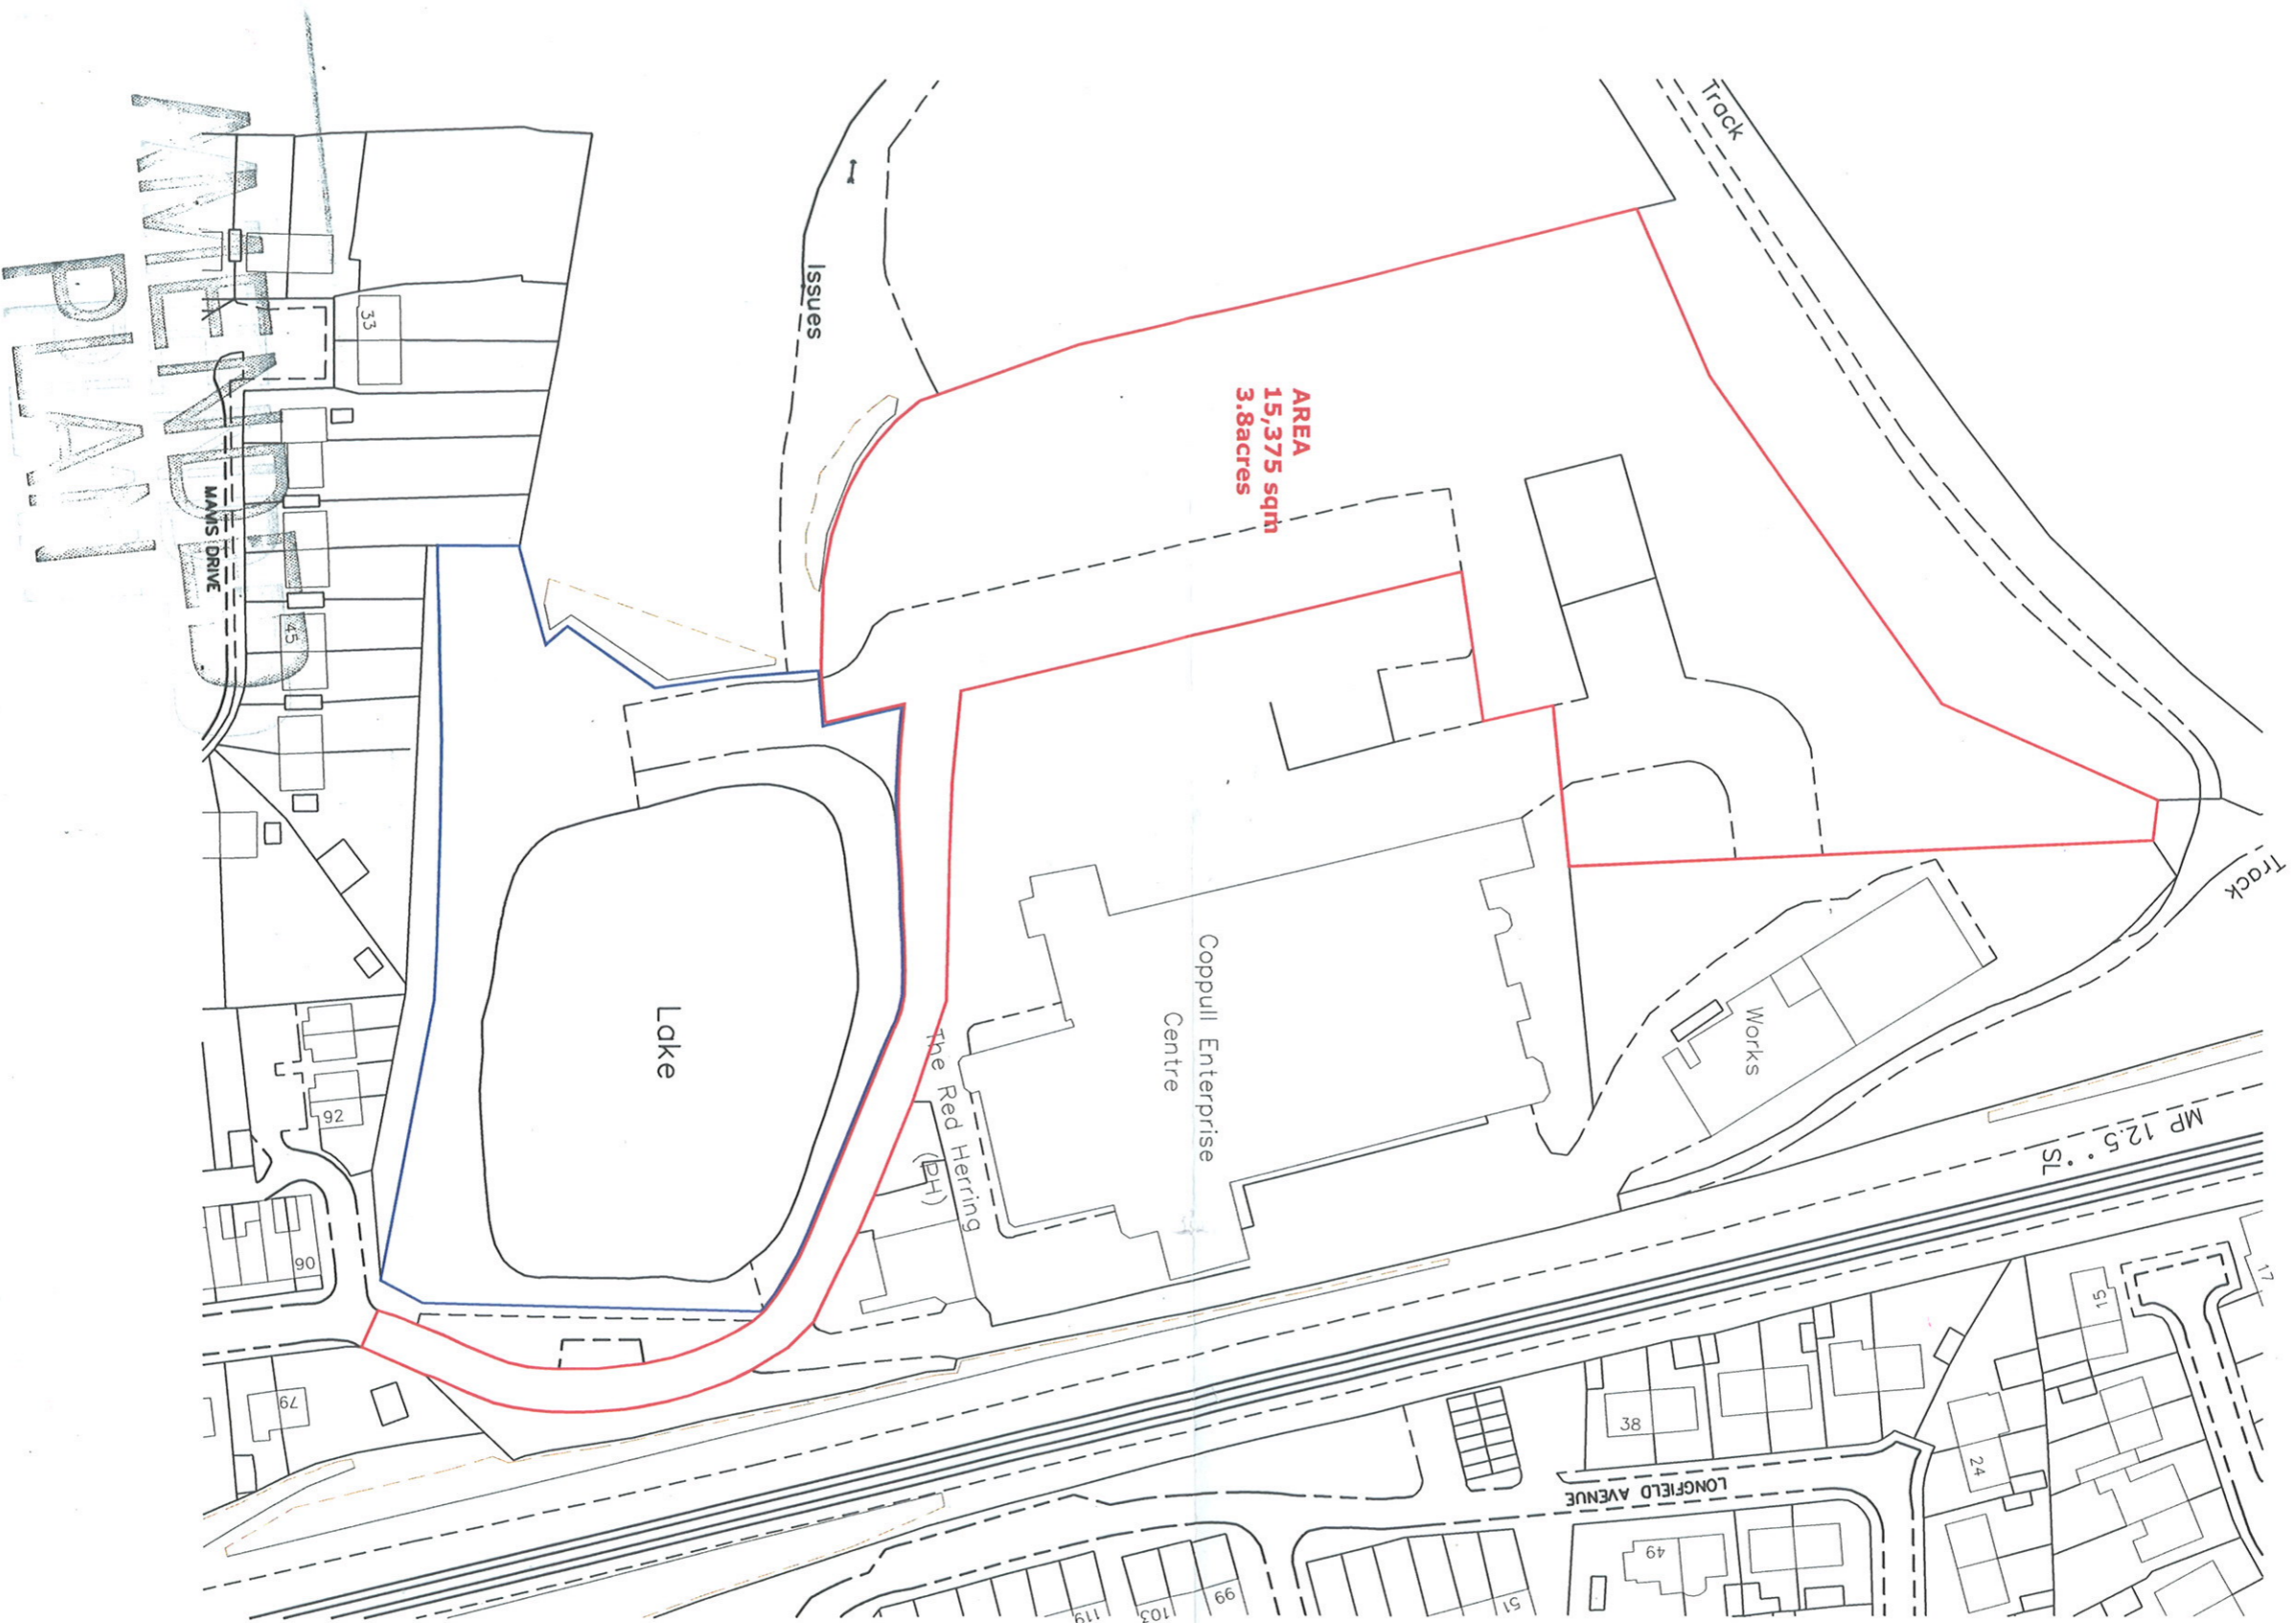

LEACH RHODES WALKER  
ARCHITECTS

LAND ADJ' TO COPPULL  
ENT' CENTRE - CHORLEY

LOCATION PLAN  
SITE EDGED RED  
OWNERSHIP EDGED BLUE

DNB: RM     AUB: JB     DW: 24/11/10  
DWE: 09/11/07/2     12520/3     REC: A

LEACH RHODES WALKER  
RIVERSIDE     MANGROVE W3 5AA  
E +44 (0) 151 833 0211     E +44 (0) 151 832 7257  
R 1110@lrw.co.uk     www.lrw.co.uk

SITE LOCATION / OWNERSHIP PLAN