



Facing Bricks

- Ibstock - New Cavendish Stock
- Ibstock - Western Red Multi Stock
- Ibstock - New Sandhurst Stock

Feature Bricks

All Feature Bricks to be Ibstock Leicester Red Stock

Roof Tiles

- Redland Duoplain Col:- Charcoal Grey
- Redland Duoplain Col:- Rustic Brown
- Redland Duoplain Col:- Rustic Red

Ridge colours to match main roof tiles.

All vertical tiling to contrast with main roof as follows:-

- vertical tile to be red if main roof is grey or brown.
- vertical tile to be brown if main roof tile is red.

Colour of entrance canopy roof tiles to match main roof tiles.

Render

Monocouche - Weber through coloured render to be applied with rough cast finish. Color to be Ivory 016

Door Colors

- Camouflage Beige Door
- Wine Red door
- Midnight Blue door
- Braemar door
- White door
- Indicates White or Wooden Upgrade.

All Windows, Fiasas and Rainwater goods to be :-

- White UPVC windows.
- White UPVC fascia and soffits.
- Black rainwater goods.

Indicates plots substitutions - subject to planning

CHORLEY BOROUGH COUNCIL
TOWN AND COUNTRY PLANNING ACT 1990

27 JAN 2011

THIS IS THE PLAN REFERENCED TO:

D	24/05/08	Re-plan area (Plots R281, R286 & R287)	HC
B	12/11/08	R286 and (Plots R281, R282) added	HC
C	23/08/10	Substitution to Tenley House Street	HC
A	18/08/10	Substitution area R282	HC
C	26/08/10	Plots Gray Glen (Colours revised and amended to Camouflage Beige)	HC


Revised / Date / Amendment / Initials

REDROW HOMES
Redrow Homes (Lancashire) Limited
Redrow House, 14 Eaton Avenue, Burscough Village, Chorley, PO1 1PA.
Tel: 01757 682000 Fax: 01757 682001 Web: www.redrow.co.uk

Legal Disclaimer: TBC
This layout has been designed after due consideration of our Current & Conserved Plan

Development		Lex, Pilling Lane	
Location		Chorley	
Marketing Name		Sandhurst Gardens	
Drawing Title		Material Schedule	
Drawing Number		4081-11-001-001	
Revision	E	Scale @ A1	NTS
Drawn By	CB	Date Started	25-11-09
Checked by		Date	

preliminary - subject to planning approval

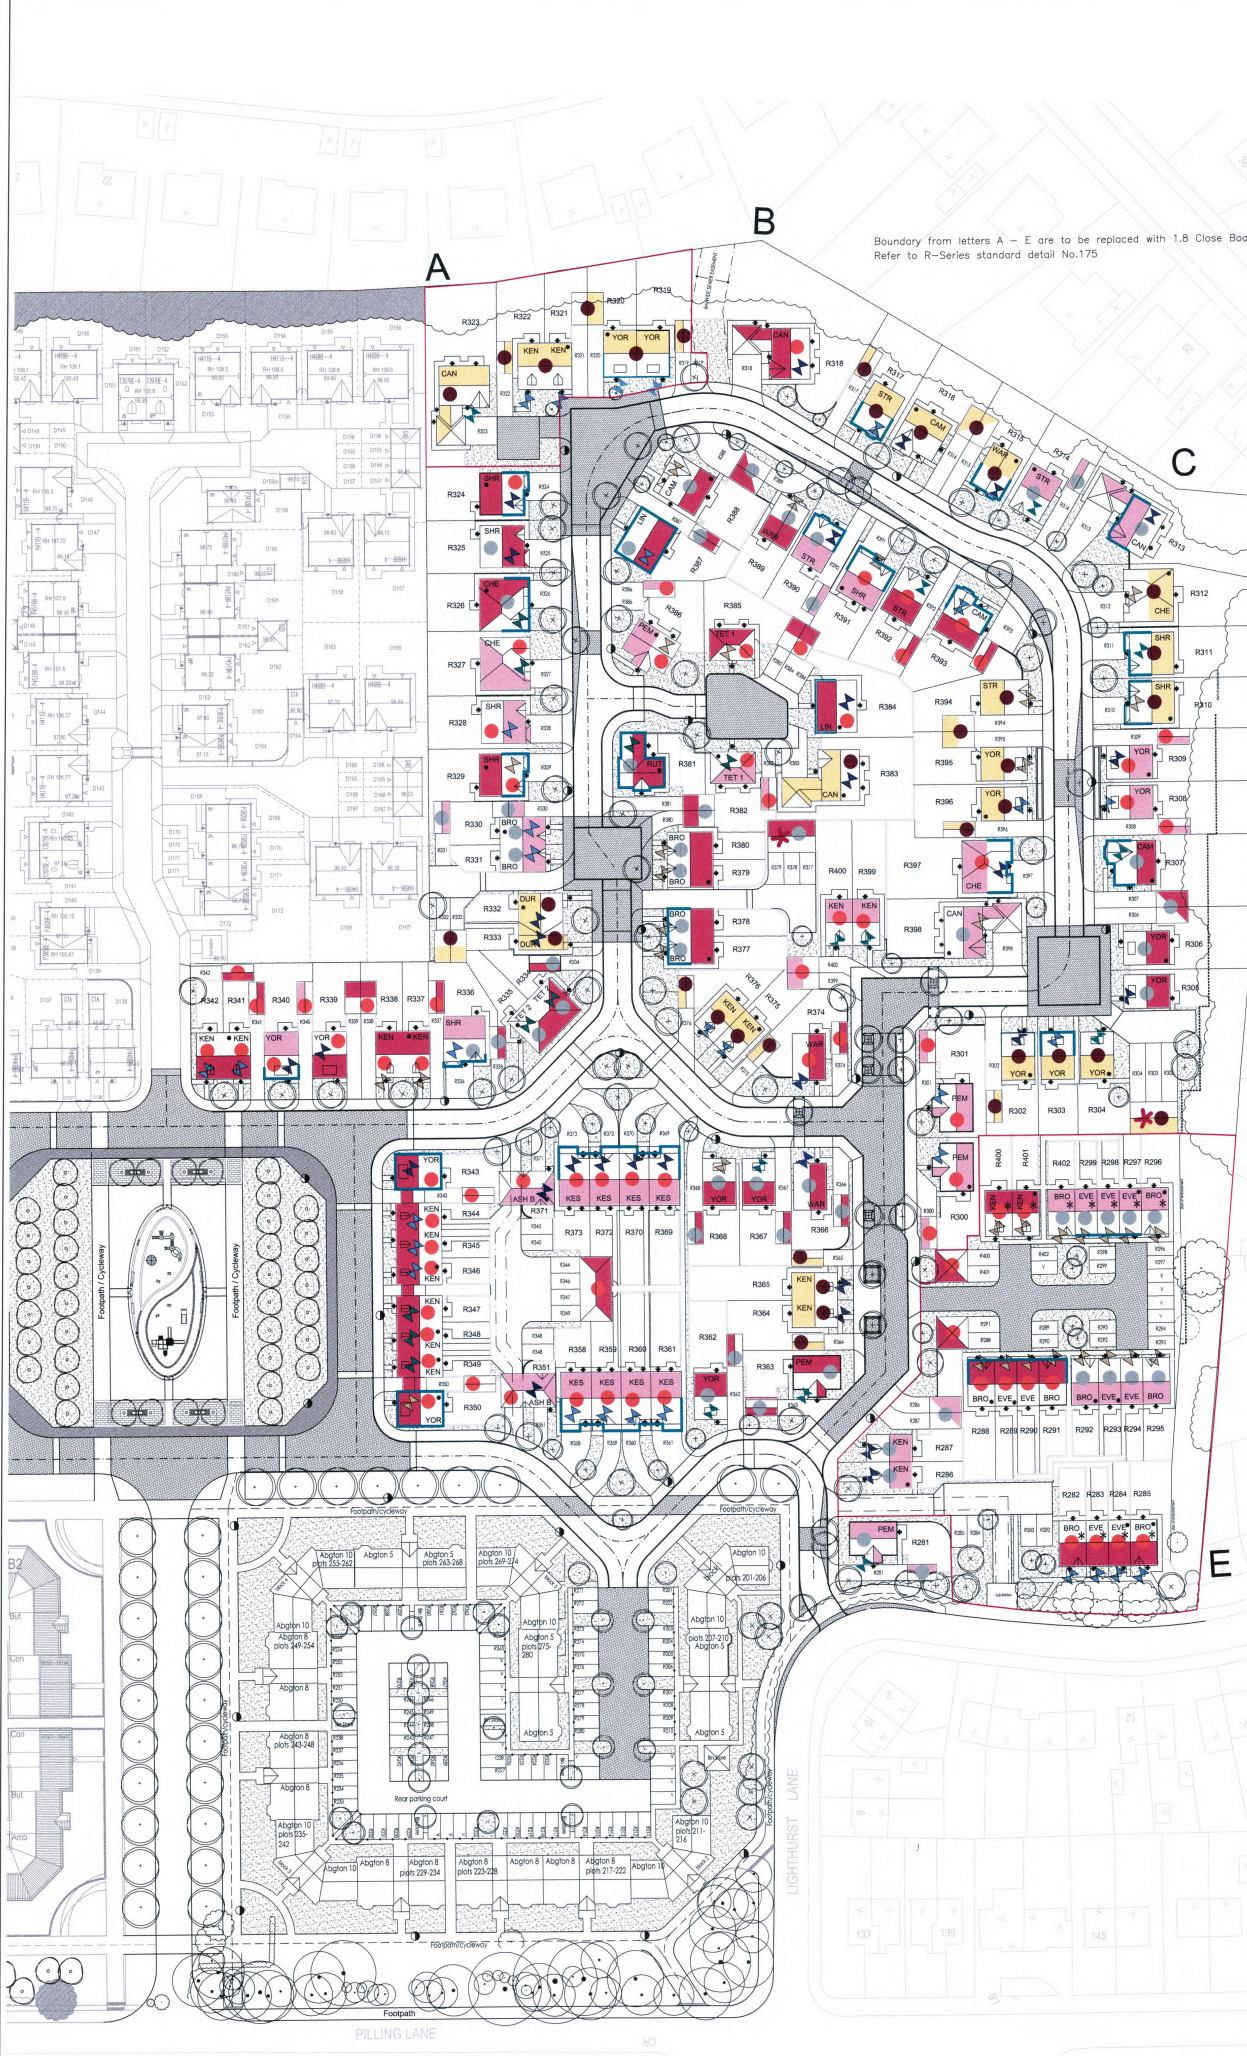

Boundary from letters A - E are to be replaced with 1.8 Close Board Refer to R-Series standard detail No.175

PILLING LANE

LIGHTHURST LANE

150