



If in doubt please ask the Architect for clarification.

Do not scale from the drawing, all dimensions to be checked on site.


The copyright for these drawings remains the property of the Architect, they must not be reproduced in any way without the Architects prior written consent

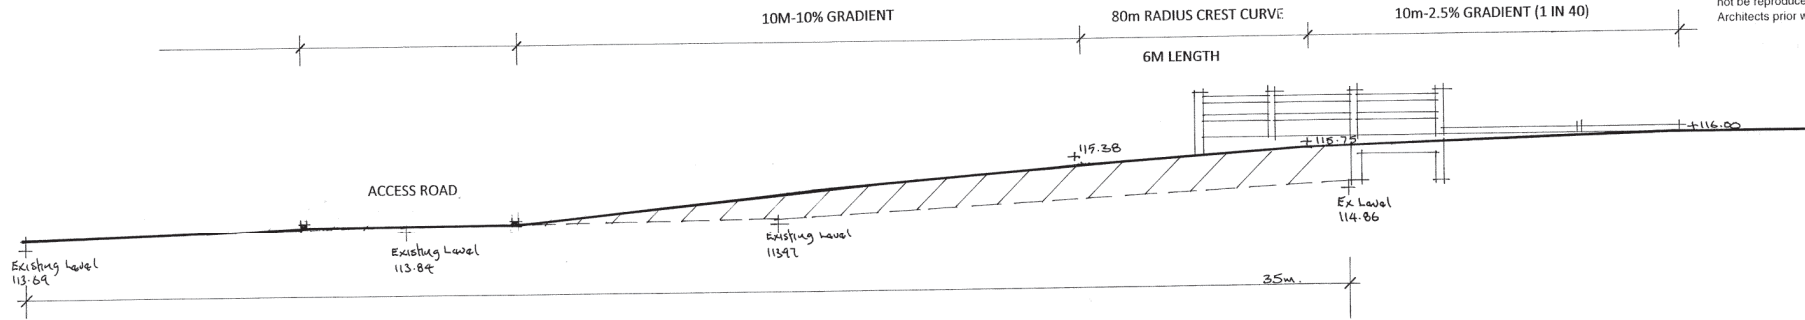


PROPOSED SECTION TO NEW ACCESS ROAD FROM ENTRANCE
SCALE 1:100

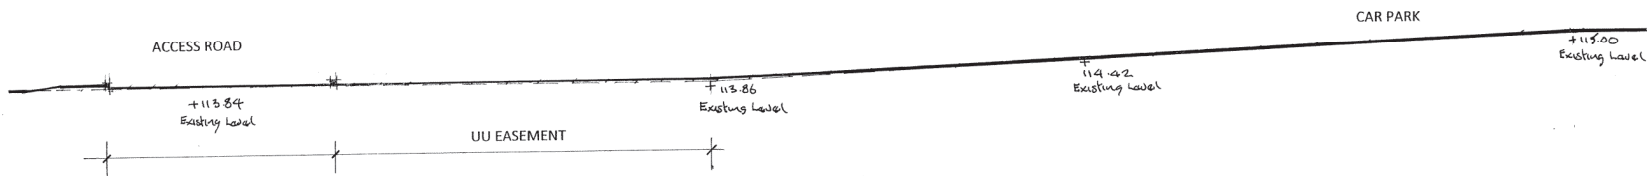

PROPOSED SECTION TO ACCESS ROAD UPTO CAR PARK SCALE 1:100

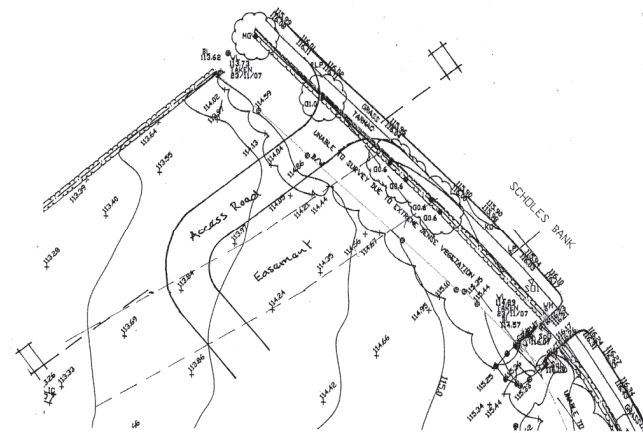

EXTRACT OF TOPOGRAPHICAL SURVEY INDICATING POSITION OF
NEW ACCESS ROAD, SECTION LINE AND UU EASEMENT SCALE 1:500

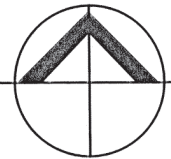

**northern design
partnership**
chartered
architects

the chapel
millmoor road
m e l t h a m
huddersfield
hd9 5ju
tel: 01484 854848
fax: 01484 854949

CLIENT			
HORWICH ST MARYS			
PROJECT			
PROPOSED NEW CLUBHOUSE CAR PARK AND ENTRANCE			
DRAWING TITLE			
ENTRANCE AND ACCESS ROAD DETAILS			
Rev	Notes	Date	Drawn
C	Redrawn	03.11.	A.P.
SCALE			
1:100 1:500		2.11.	
PROJECT No.	DRAWING No.	Rev.	
1211	10	C	