


SECTION A
No. 21
Danesway

Plot 17
F.L. 95.20

Plot 20
F.L. 95.20

Plot 1
F.L. 95.20

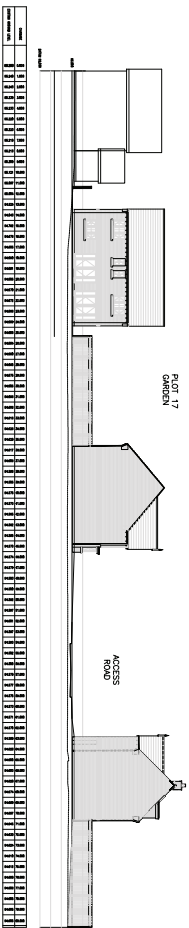

No. 18 & 19
Danesway

Plot 16
F.L. 95.20

Plot 15
F.L. 95.20

Plot 14
F.L. 95.40

Plot 13
F.L. 95.60


Plot 12
F.L. 95.60

Plot 11
F.L. 95.60

Plot 10
F.L. 95.60


Plot 9
F.L. 95.40

Plot 8 & 7
Plot 6 & 5
F.L. 95.55 F.L. 95.40

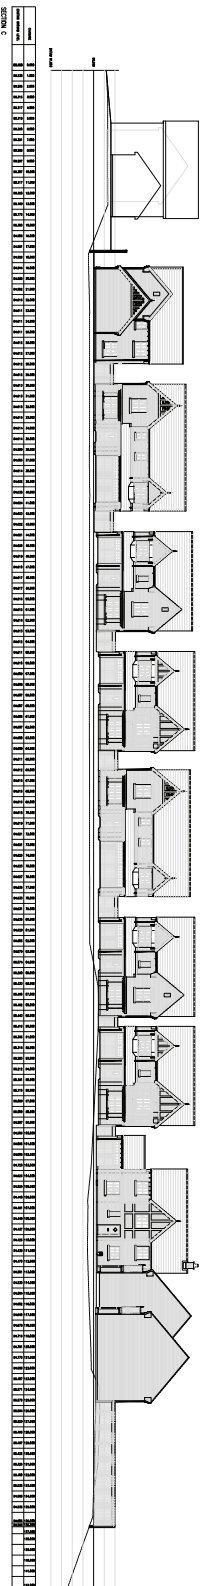

Plot 15
F.L. 95.20

Approved Building
No. 5 Member Court

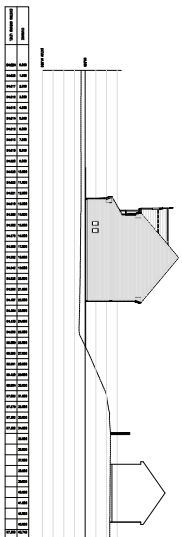

SECTION B

Plot 15
F.L. 95.20

Approved Building
No. 5 Member Court

REV.	ACTION / AREA	DESCRIPTION	BY	DATE

ARLEY HOMES NORTHWEST LTD	
THE OLD RECTORY, RECTORY LANE	
WINNICK, WARRINGTON, WARRICK	
TEL: 01925 891198	FAX: 01925 899933

PROJECT	WESTHOUGHTON ROAD
	HEATH CHARNOCK
DRAWING TITLE	PLANNING SITE SECTIONS

JOB NUMBER	317	REV	A
DRAWING NUMBER	104	SCALE	A1
DRAWN	P.P. FEB 11	CHECKED	F.W. FEB 11
DATE	1/2/20		