




NOTE:
 © THIS DRAWING AND THE BUILDING WORKS DEPICTED THEREIN ARE
 THE COPYRIGHT OF ARLEY HOMES NW LTD 2016. ALL RIGHTS
 RESERVED.

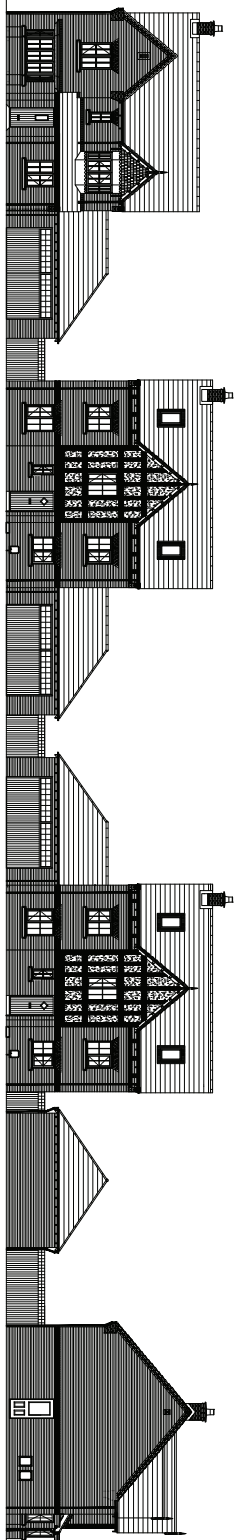


PLOTS 1 TO 4 STREETSCENE

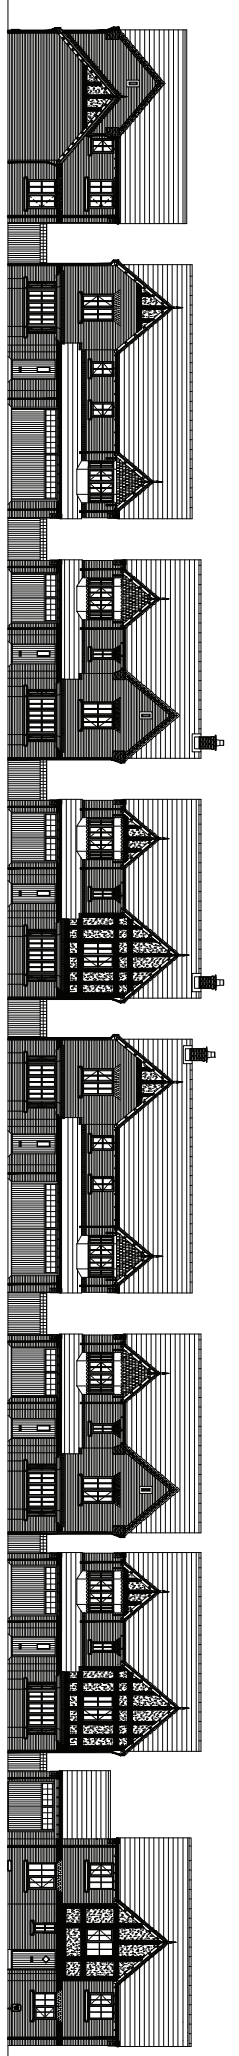

PLOTS 9 TO 16 STREETSCENE

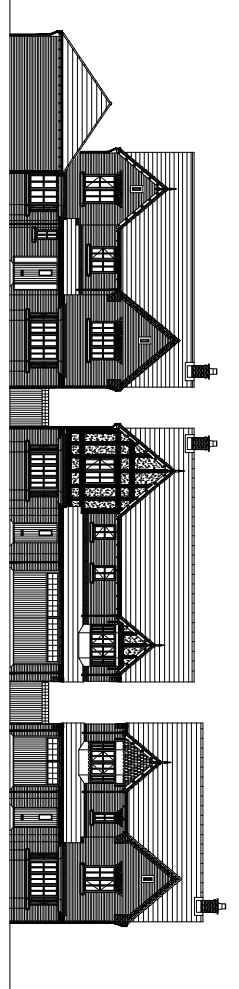

PLOTS 18 TO 20 STREETSCENE

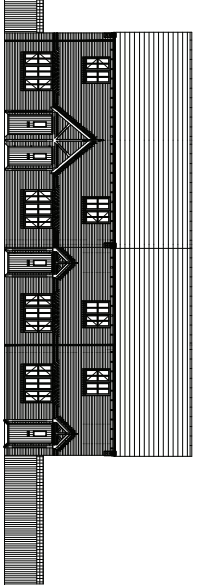

PLOTS 5 TO 8 STREETSCENE

REV	DESCRIPTION	BY	DATE
0	STREETSCENE DETAILS PREPARED	FDW	04.05.11
1	CHANGES ADDED AND APPROVED	FDW	05.04.11

ARLEY HOMES
 ARLEY HOMES NORTHWEST LTD
 THE OLD RECTORY, RECTORY LANE
 WINNICK, WARRINGTON, WMS 8LE
 TEL: 01625 811165 FAX: 01625 853333

PROJECT
 WESTHOUGHTON ROAD
 HEATH CHARNOCK
 CHORLEY

DRAWING TITLE	
STREETSCENES	
JOB NUMBER	317
DRAWING NUMBER	103
DRAWN	FDW
CHECKED	-
SCALE	A3
REV	B
DATE	1.250