

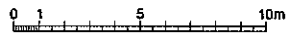
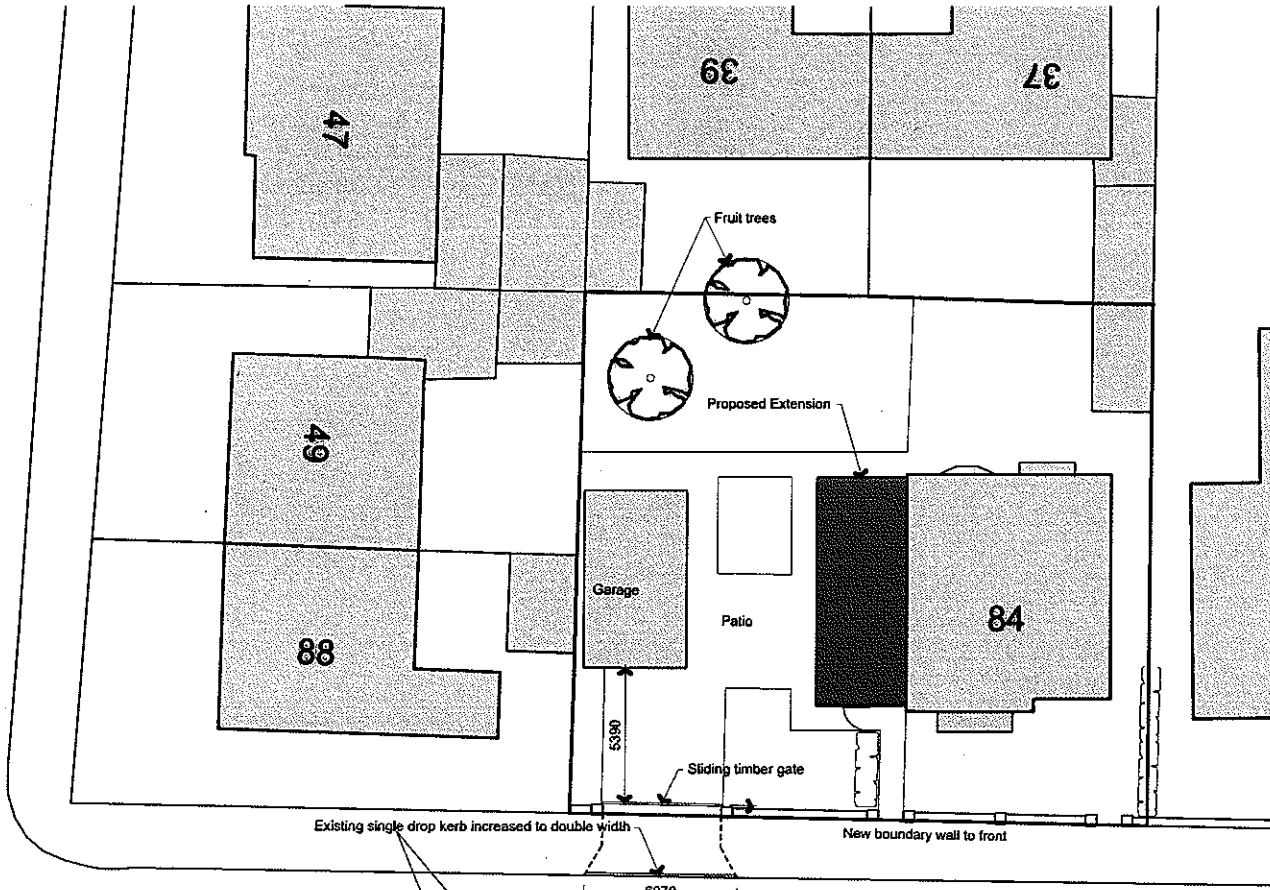


ASHFIELD ROAD

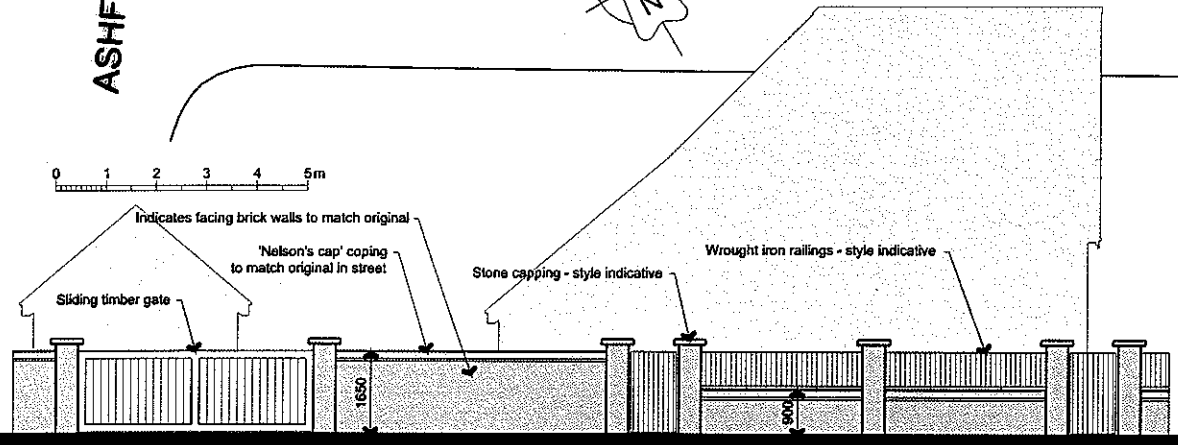

HAMILTON ROAD

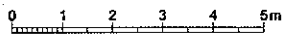

PGB Architectural Services Ltd		CLIENT Mr A Bradley	PROJECT Proposed Extension	DRAWING TITLE Block Plan & Proposed Boundary Elevation
Lay Cottage 12 Glen Avenue Knowle Green Preston PR3 2ZQ		84 Hamilton Road Chorley PR7 2TJ	JOB NO. SCALE 1:200, 1:100	DRAWING NO. 02 REVISION
m. 07866 366585 t. 01254 820082 e. info@pgb-arch.com		PAPER SIZE A3 DATE Feb 2010		