
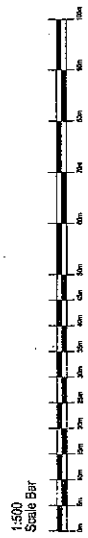
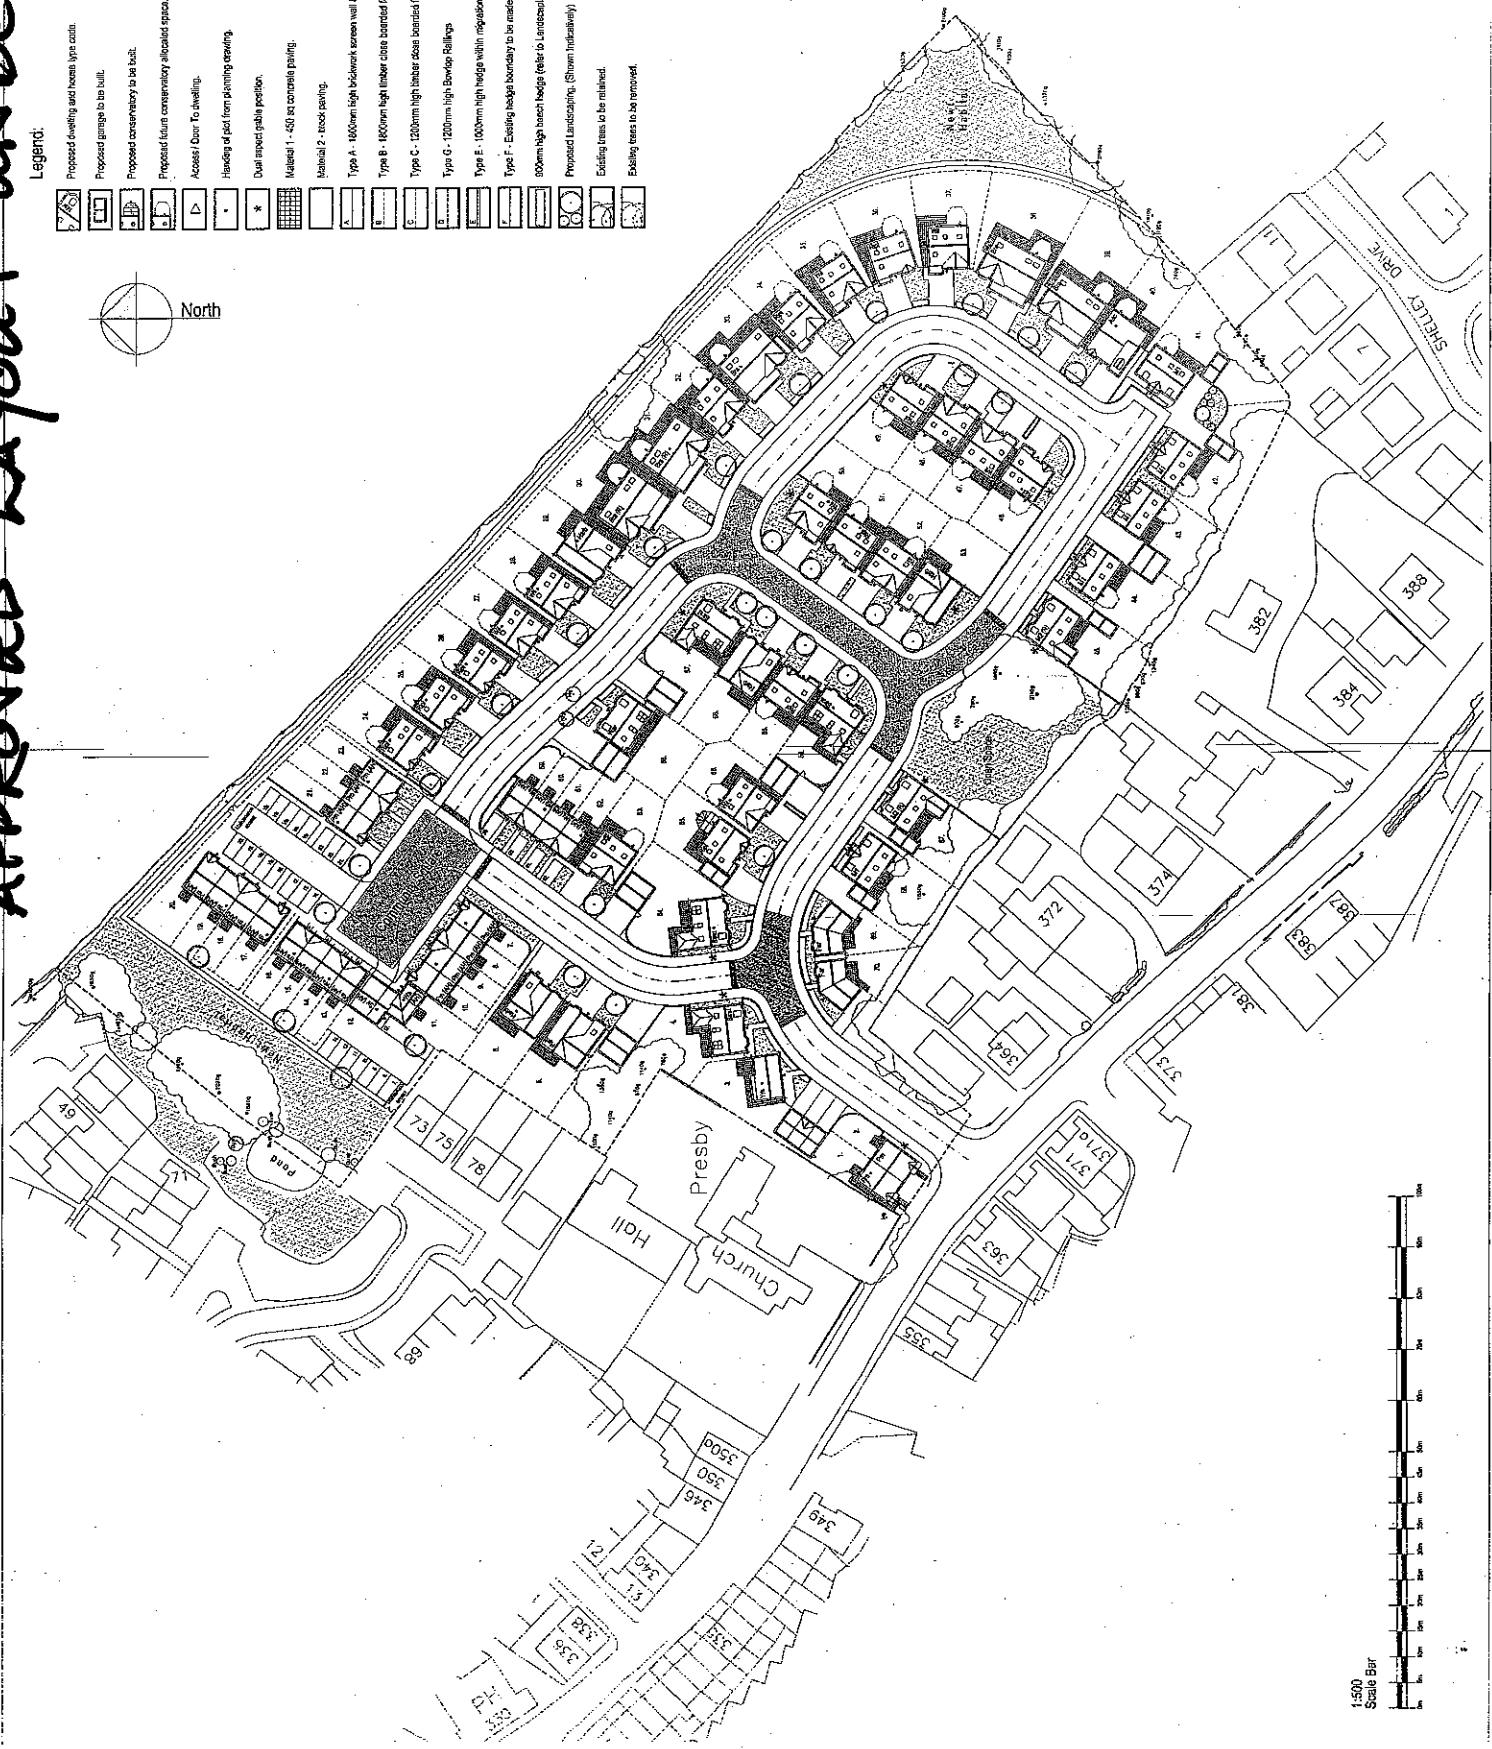


APPROVED LAYOUT UNDER WAY
10/00866/RES MAY

Legend:

- Proposed dwelling and house type icons
- Proposed garage to be built
- Proposed conservatory to be built
- Proposed lawn conservatory allocated space
- Access / Door To dwelling
- Handing of plot from planning drawing
- Dual aspect gate position
- Material 1 - 450 sq concrete paving
- Material 2 - road paving
- Type A - 1800mm high brickwork screen wall & fence
- Type B - 1800mm high timber close boarded fence
- Type C - 1200mm high timber close boarded fence
- Type G - 1200mm high Bowditch Railings
- Type E - 1000mm high hedge with irrigation track
- Type F - Existing hedge boundary to be made good where necessary
- 800mm high brick hedge (refer to Landscaping Design)
- Proposed landscaping (Shown Indistinctly)
- Existing trees to be retained
- Existing trees to be removed

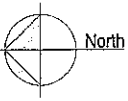

APPROVED

15 NOV 2010
 GUNDEY BOROUGHCOUNCIL
 Planning Department
 15 NOV 2010
 APPLICATION NO: 10/00866/RES
 C. 10/00866/RES
 R. 10/00866/RES
 A. 10/00866/RES



BARRATT HOMES
 MANCHESTER

Barratt Homes Manchester
 (a division of BDM Trading Ltd)
 City Park
 1000 City Road
 Manchester M1 2WT
 Tel: 0161 872 0181
 Fax: 0161 858 3211

Super House - Eccleson	
Title	Planning Layout
Scale	1:1000
Drawn	08/10/10
Checked	
Approved	