

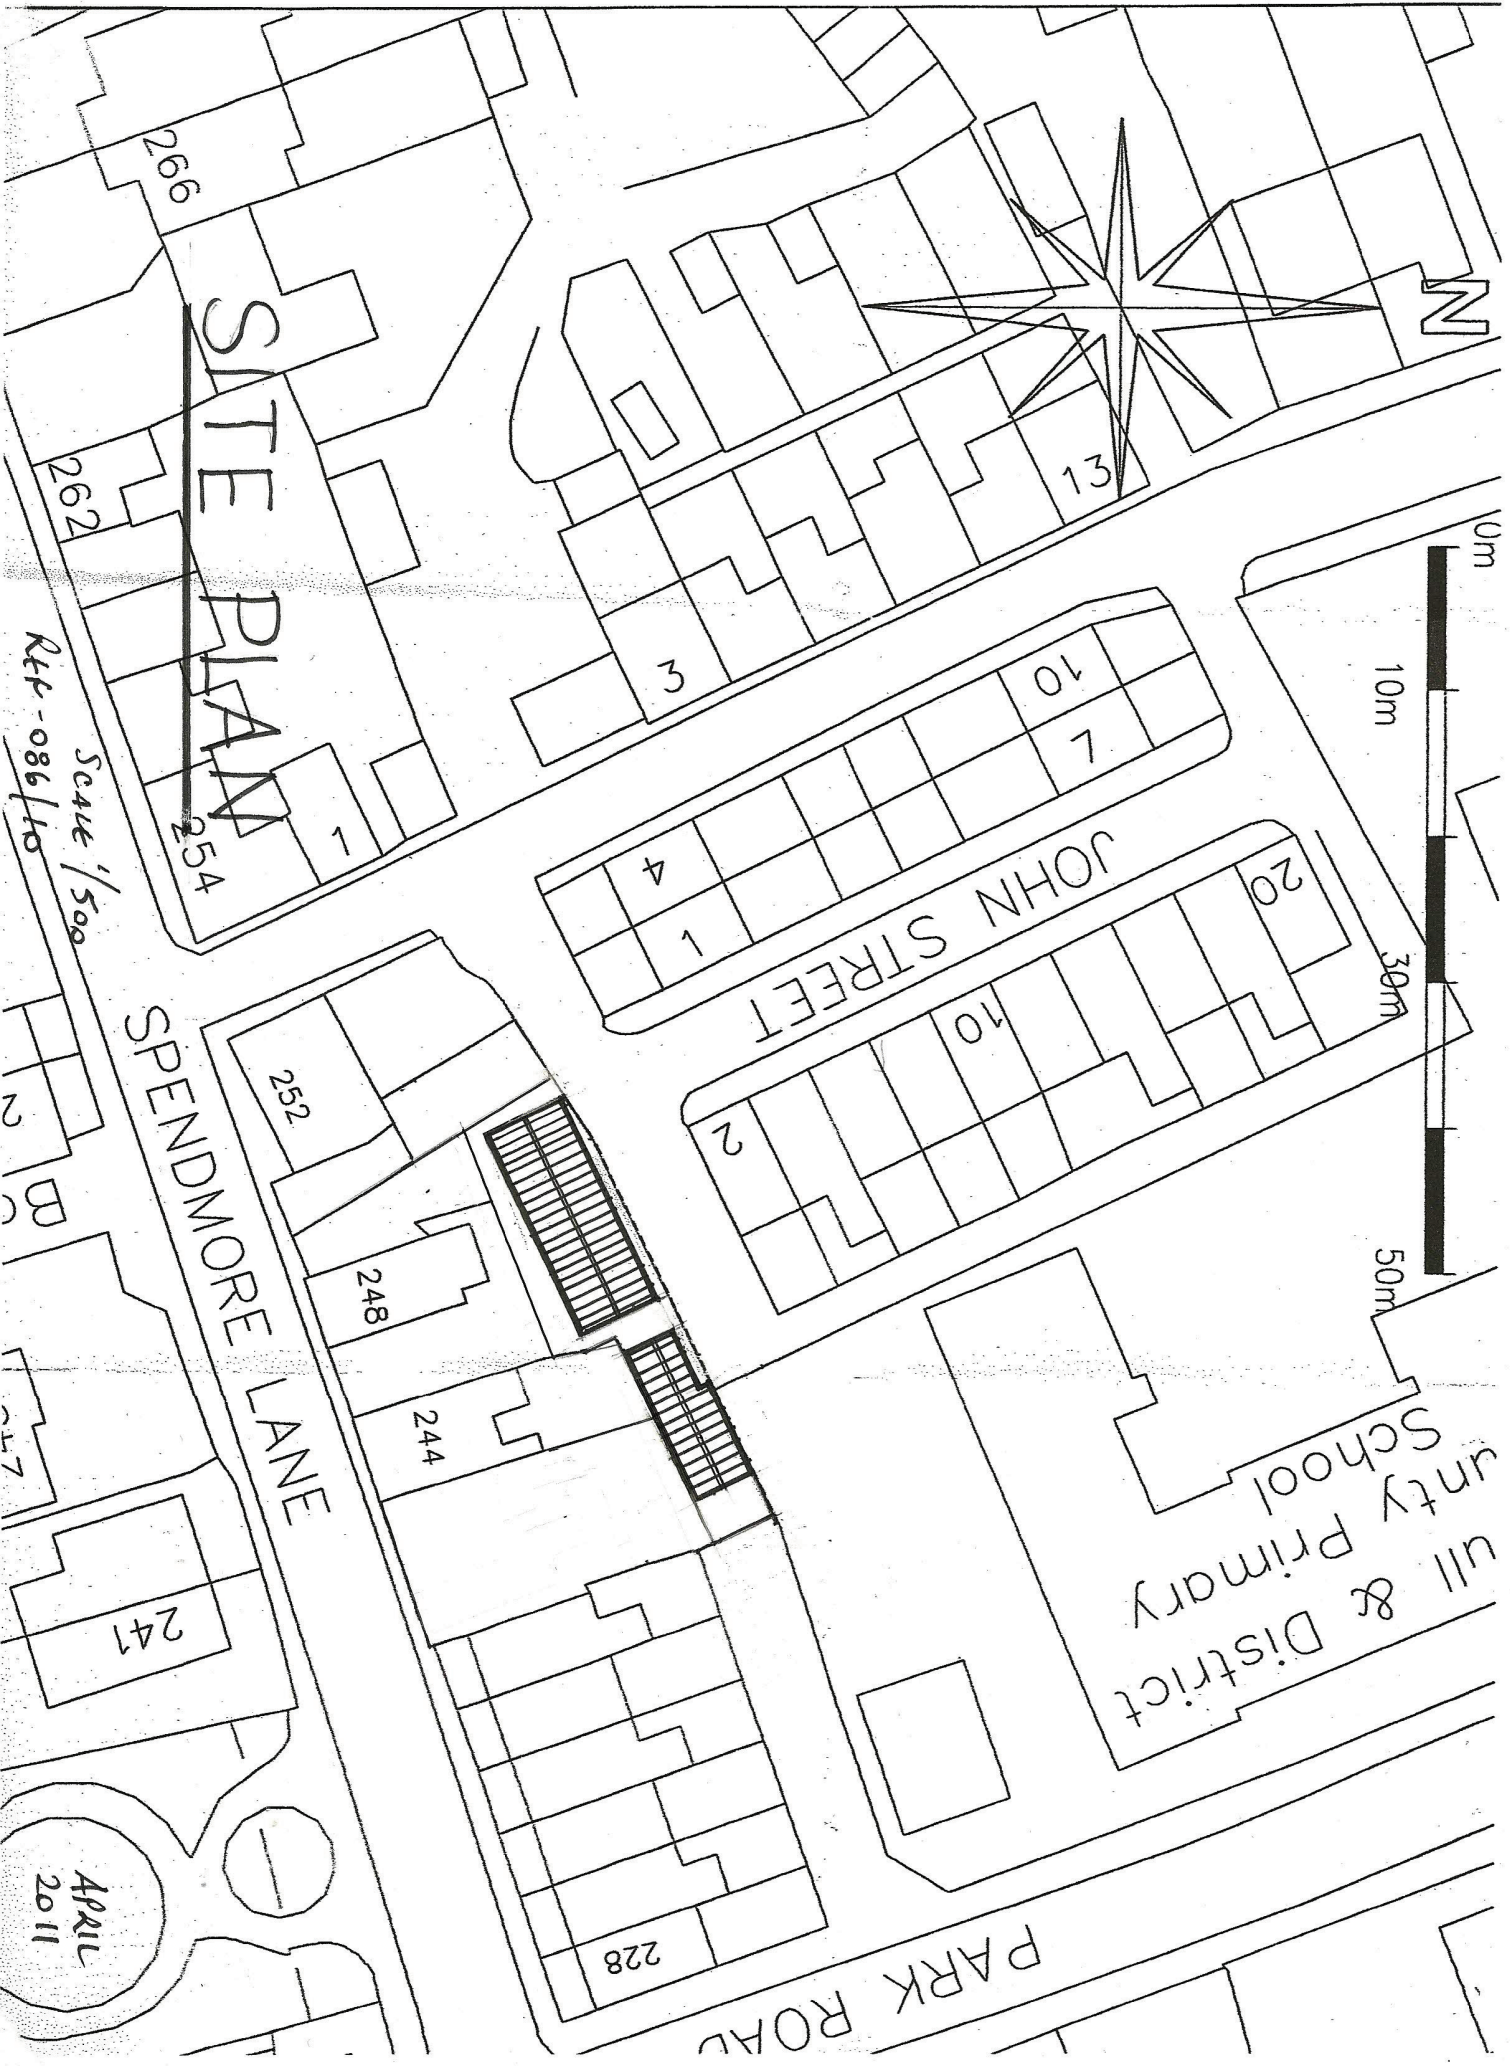


SITE PLAN

Scale 1/500
Rtr - 086/10

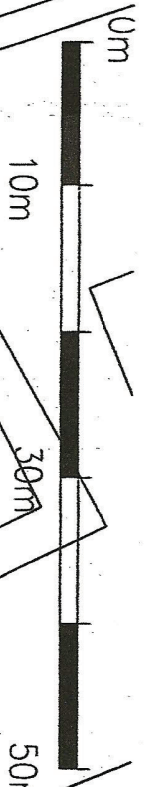

County Primary
& District
School

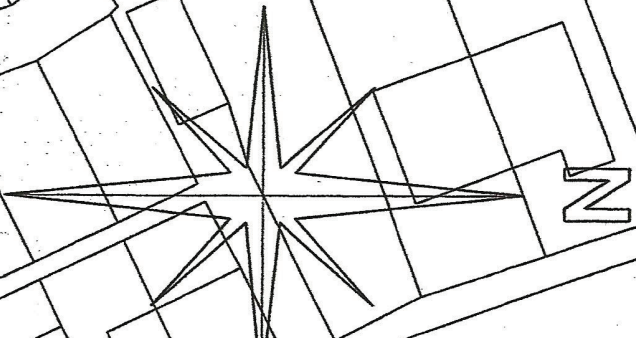