


**NOTES**

- The site will provide 54 allotment plots and 20 car parking spaces
- Car Park construction details:- The car park is to be constructed from MOT Type 1 topped with Gritstone. The surface will be permeable and blend into the landscape with the use of natural materials.
- Haulage Way:- this 3m wide track is to be surfaced with GrassMesh Flex which provides a wear resistant surface but retains the appearance of grass.
- All hedgerows are to be retained at existing heights and densities. Gapping up using native species such as hawthorn and blackthorn will occur where necessary.
- The Post and Wire fencing surrounding the site is to be 4ft high (1.2m)
- The compost and wood chip bays are to be constructed from sleepers held into position by iron girders. They will collectively be approximately 1.5m high, 5m deep and 7m wide.

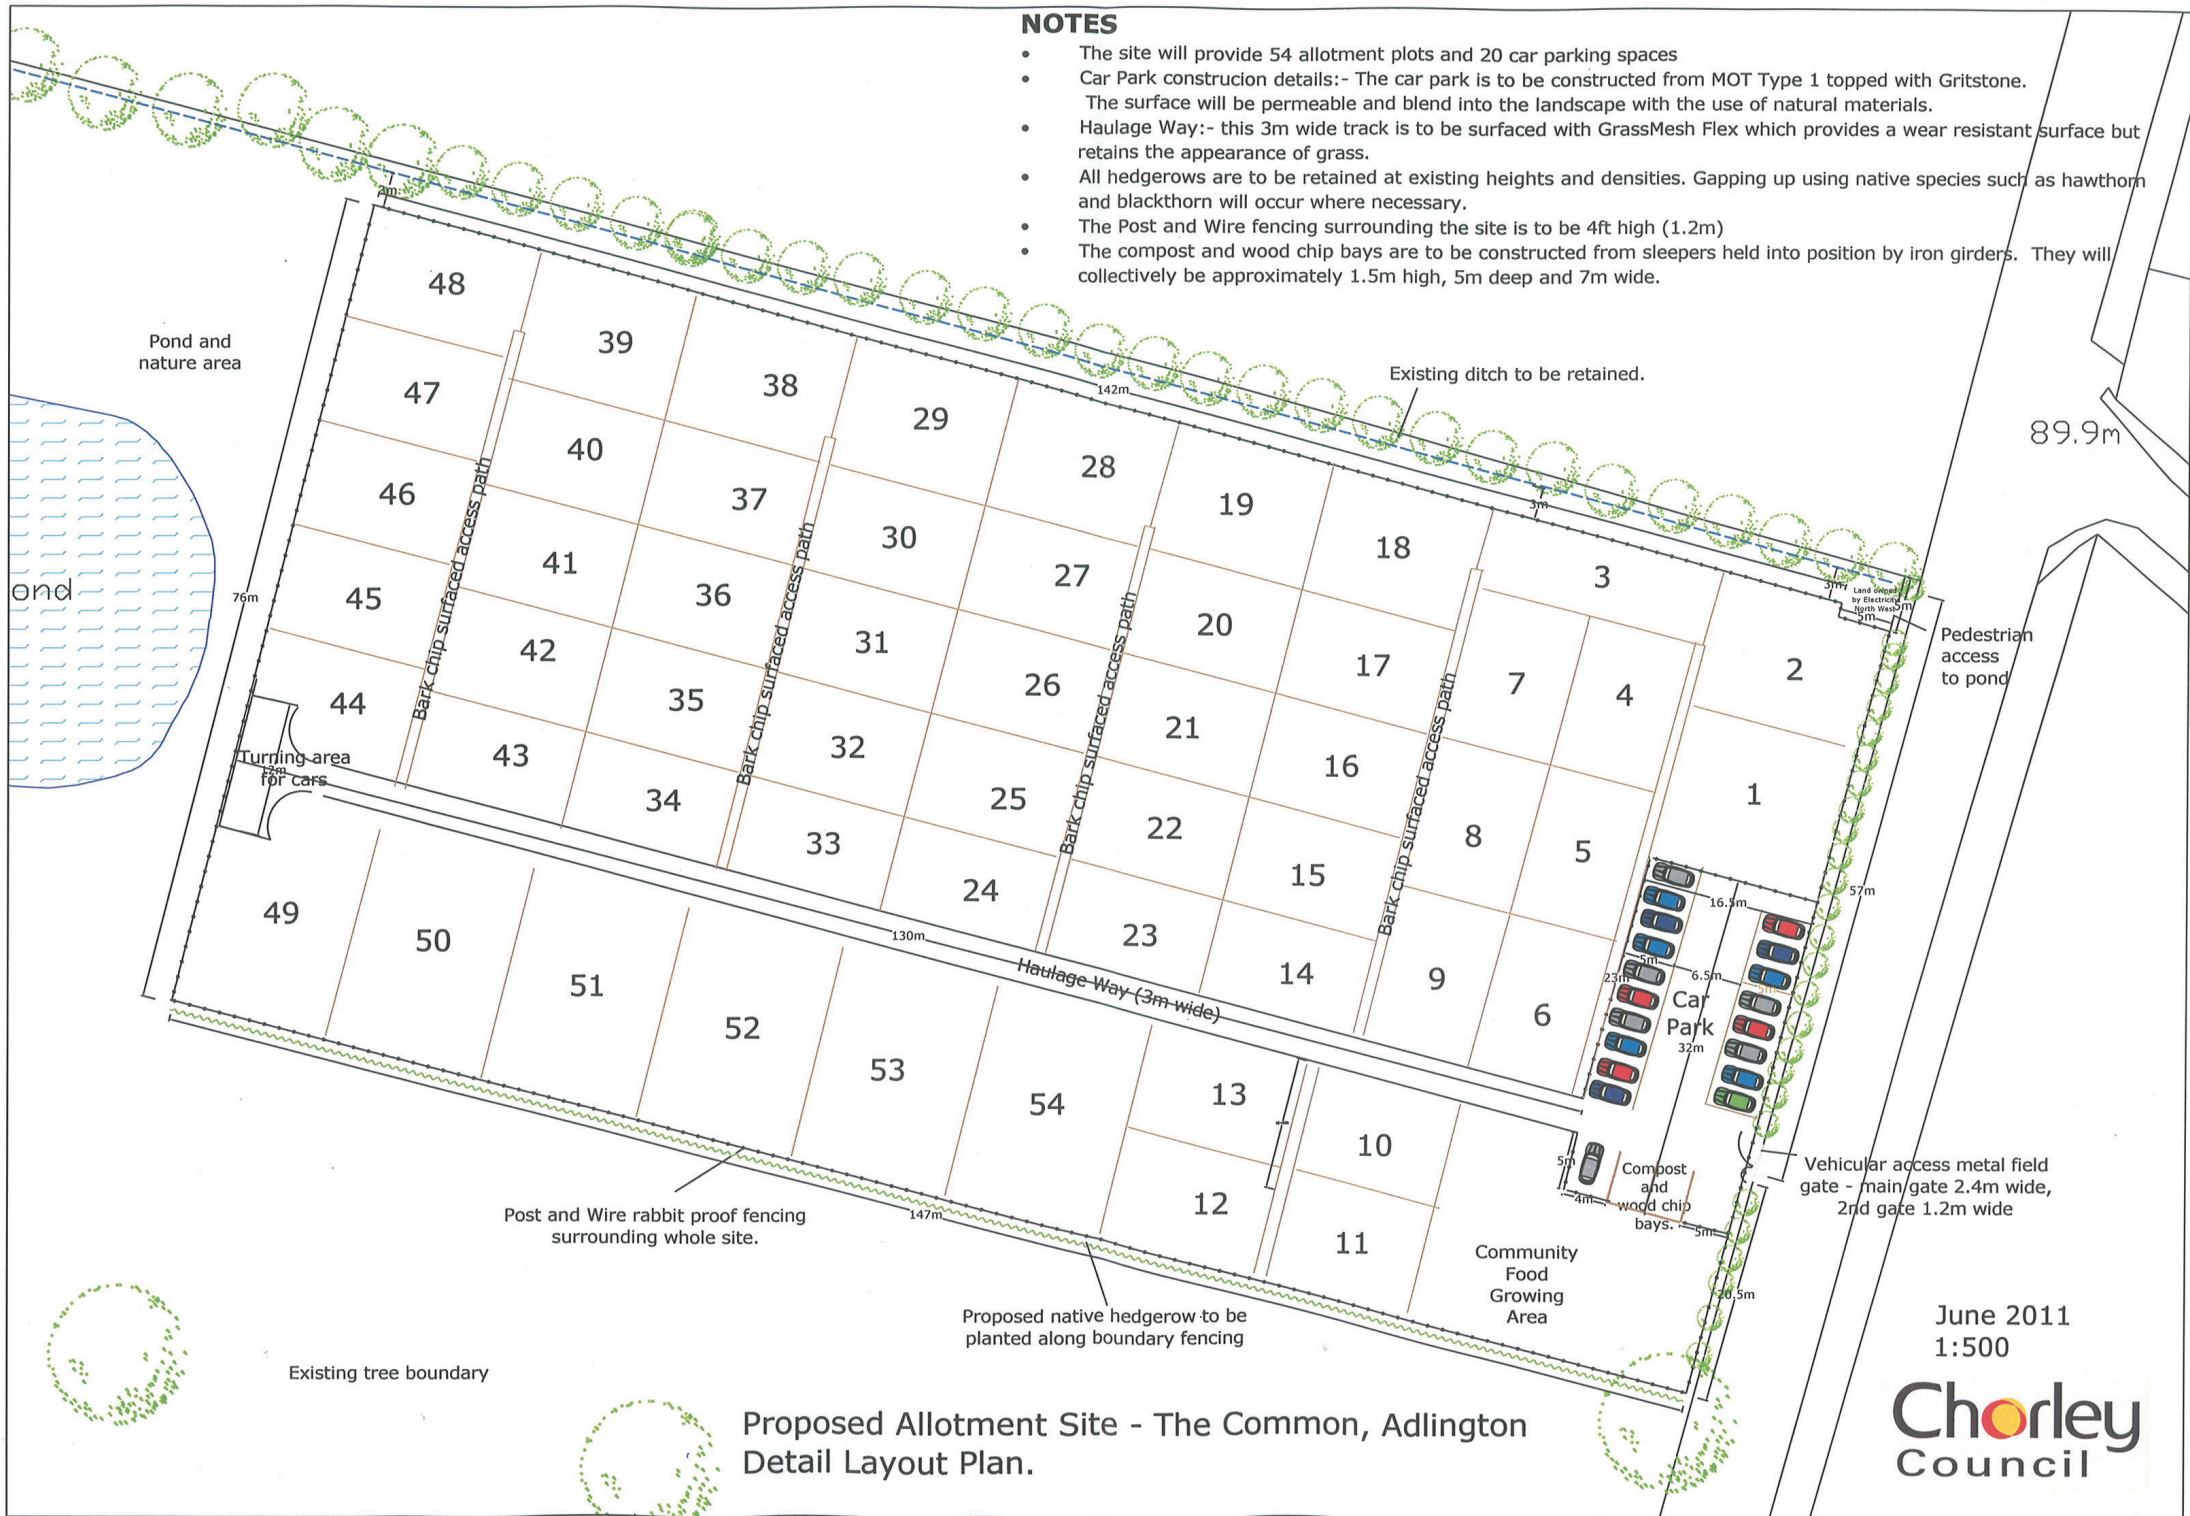

Proposed Allotment Site - The Common, Adlington  
Detail Layout Plan.

June 2011  
1:500