



BLOCK PLAN 1:500

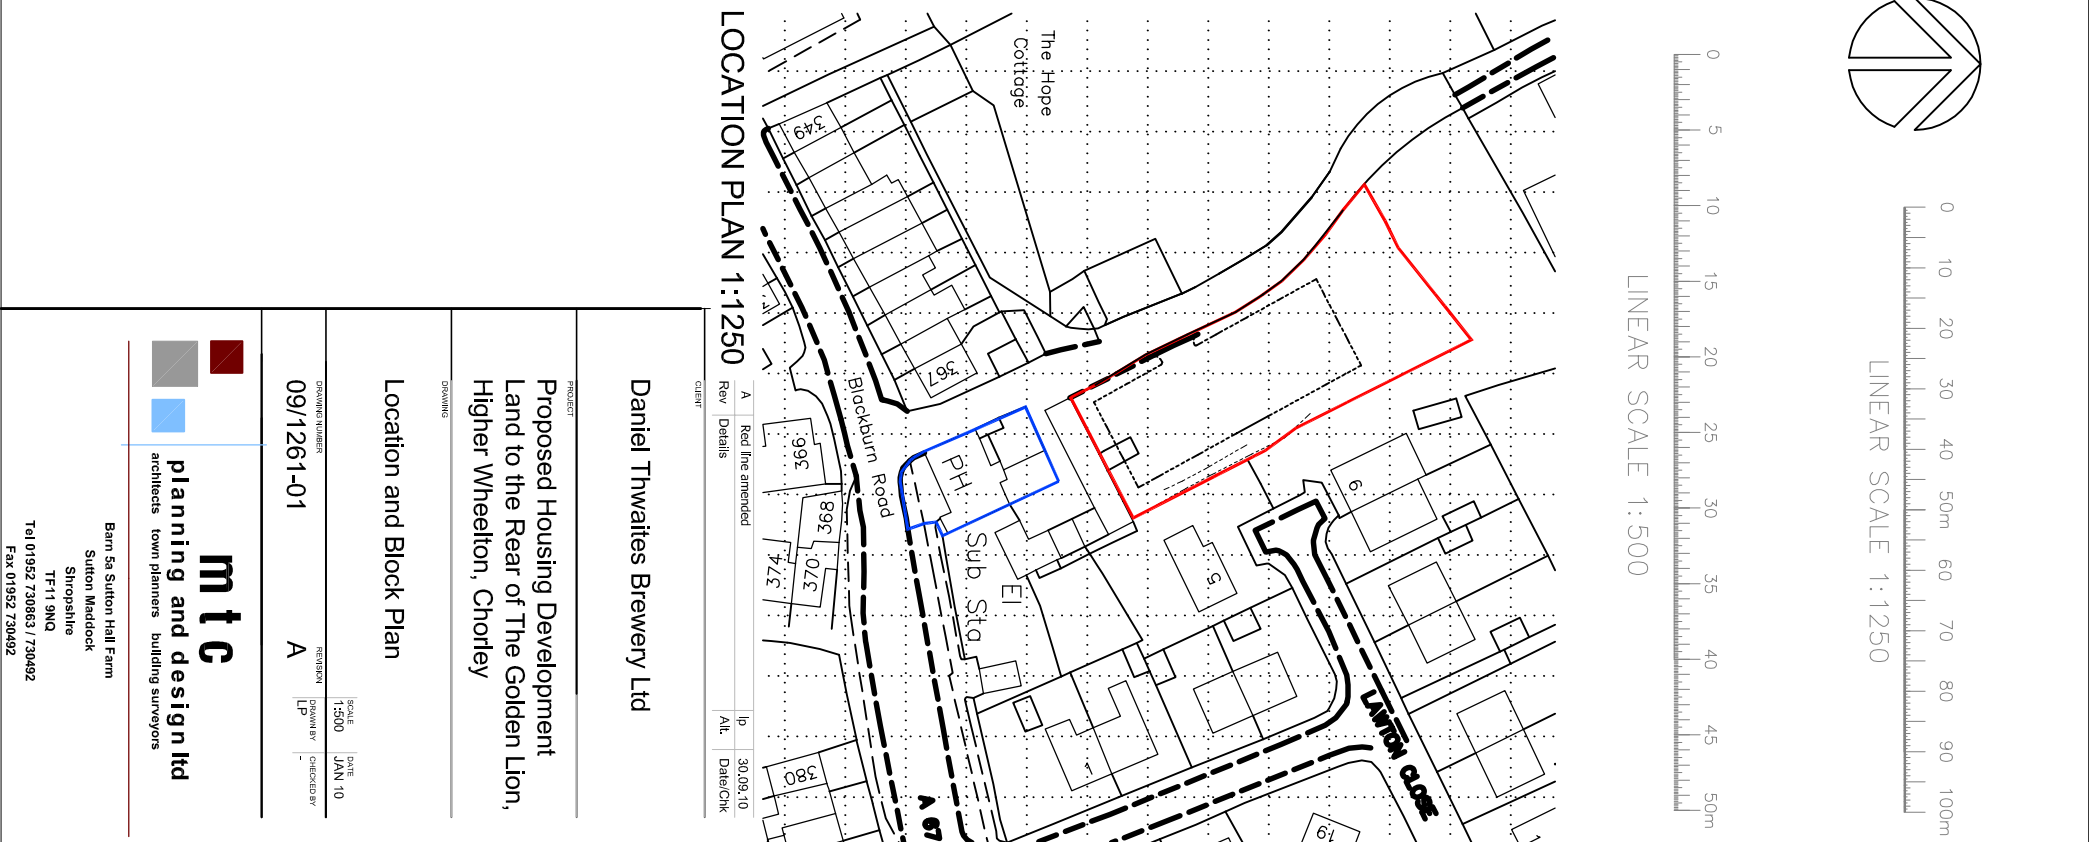

LOCATION PLAN 1:1250

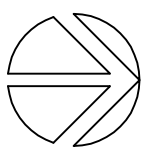

<p>CLIENT</p> <p>Daniel Thwaites Brewery Ltd</p>									
<p>PROJECT</p> <p>Proposed Housing Development Land to the Rear of The Golden Lion, Higher Wheulton, Chorley</p>									
<p>DRAWING</p> <p>Location and Block Plan</p>									
<p>DATE</p> <p>30.08.10</p>	<p>DATE</p> <p>JAN 10</p>								
<p>DRW</p> <p>ALL</p>	<p>CHK</p> <p>Daniel Chik</p>								
<p>REVISIONS</p> <table border="1"> <tr> <th>Rev</th> <th>Details</th> <th>By</th> <th>Date</th> </tr> <tr> <td>A</td> <td>Red line amended</td> <td>lp</td> <td>30.08.10</td> </tr> </table>		Rev	Details	By	Date	A	Red line amended	lp	30.08.10
Rev	Details	By	Date						
A	Red line amended	lp	30.08.10						
<p>DRAWING NUMBER</p> <p>09/1261-01</p>	<p>SCALE</p> <p>1:500</p>								
<p>DESIGNER</p> <p>A</p>	<p>PROJECT MANAGER</p> <p>lp</p>								
<p>COMPANIES</p> <p>planning and design ltd architects town planners building surveyors</p> <p>Barn 5a Sutton Hill Farm Sutton Maddock Shropshire TF11 9NQ Tel 01952 730863 / 730492 Fax 01952 730492</p>									