
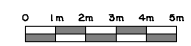


NOTE "COPYRIGHT ACT"
 This drawing is supplied for YOUR information only. It should not be copied, duplicated or reproduced in any form, in part or in total without the expressed permission of E & P Building Design given in writing. Should you require additional copies please ask.

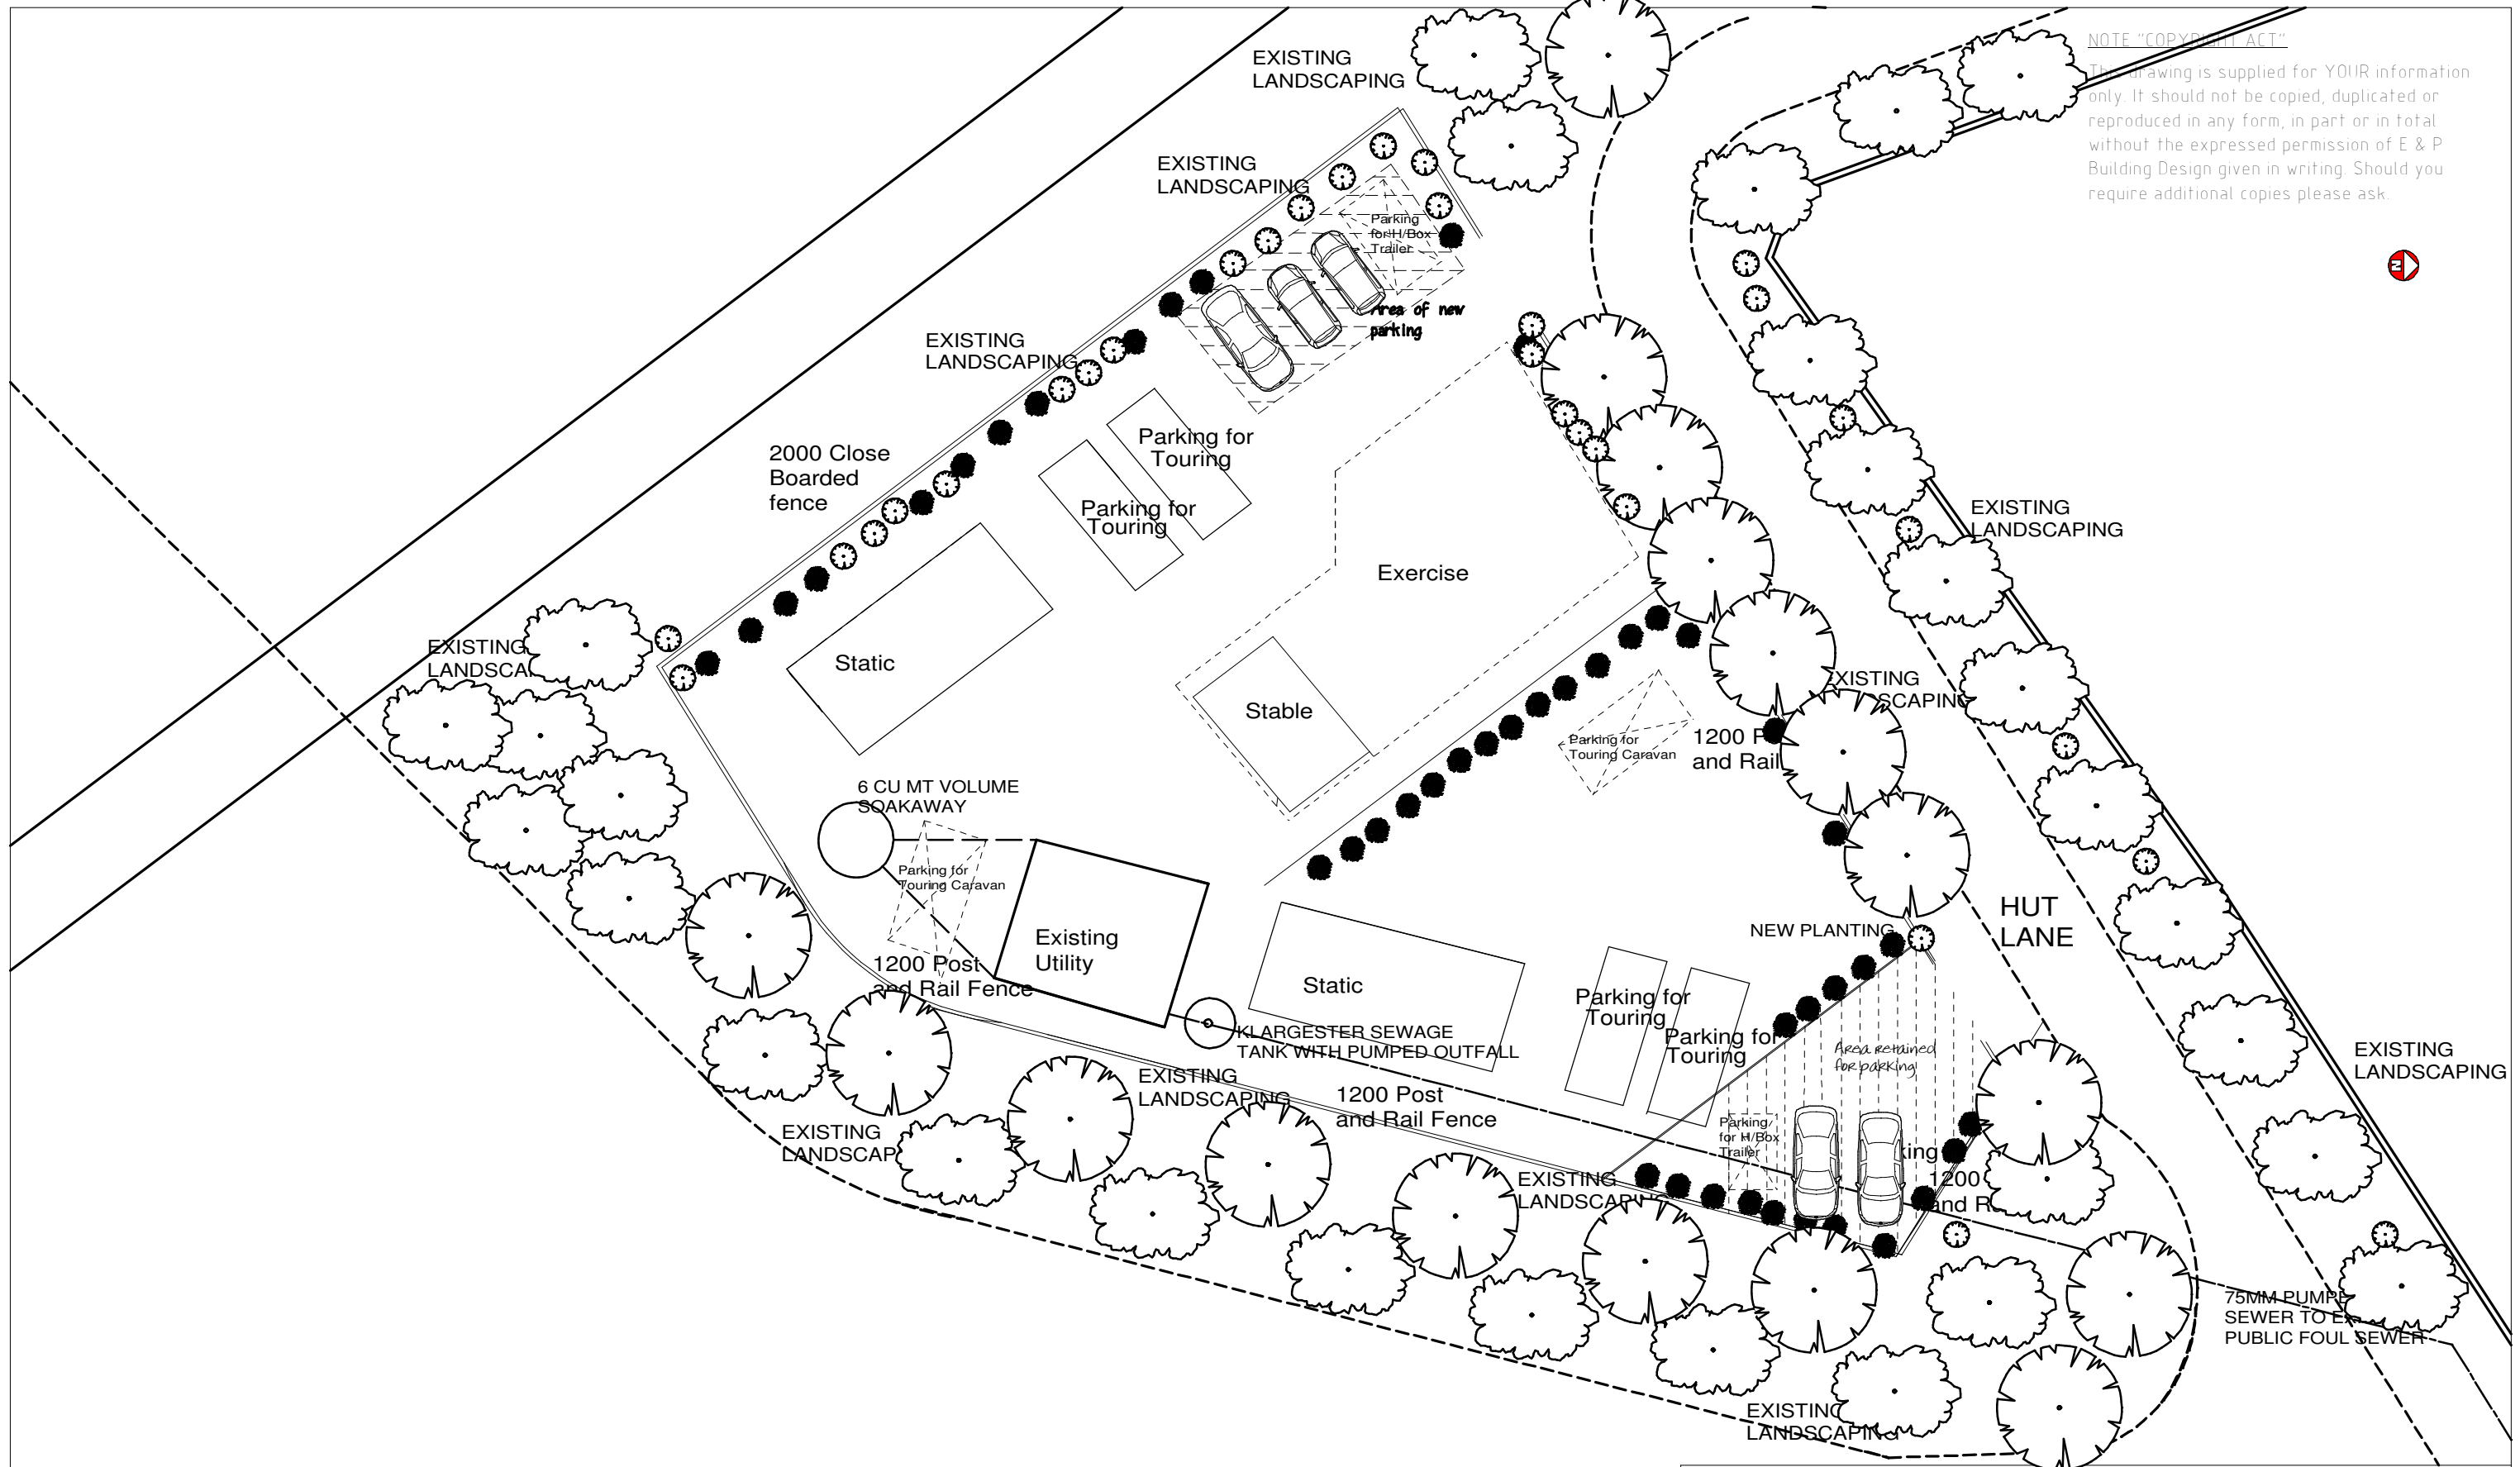

**ALL STRUCTURAL
 TIMBER TO BE STRESS
 GRADED AND
 PRESERVATIVE
 TREATED**

**INDICATIVE SITE LAYOUT.
 HEATH PADDOCK, HUT LANE, HEATH CHARDOCK, CHARLEY, PR6 9FP.**

E & P Building Design.
 S A C Harrison MaPS, Tech IOSH.
 (Member of the RIBA and the RTP1.)

Architectural Services and Building Surveyors.
 Town Planning and Listed Building Consultants
 Project Safety Consultants and Risk Assessors
 Party Wall Surveyors - Project Managers.

THE GABLES, FIELD WALK, MILDENHALL, BURY ST EDMUNDS, SUFFOLK, IP28 7AH
 TELEPHONE 01638 717379. FAX 01638 714725. MOBILE 07802 314538

E-mail:- office@eandpbuildingdesign.co.uk Web address:- eandpbuildingdesign.co.uk

DRAWING NO 11 - 5051 - 01 REV A DATE JUNE 2011 SCALE 1:200 AT A3

**DO NOT SCALE
 CHECK ALL DIMENSIONS ON SITE
 IF IN DOUBT, ASK SURVEYORS**