


FRONT ELEVATION NORTH


existing clubhouse

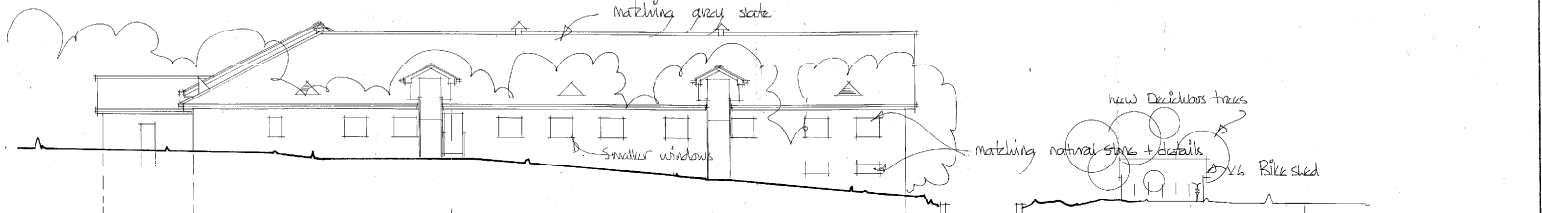

REAR ELEVATION SOUTH

11/667

CLIENT	ORHE
PROJECT	21511
DATE	20 JUL 2011
SCALE	
DESIGNER	
APPROVER	

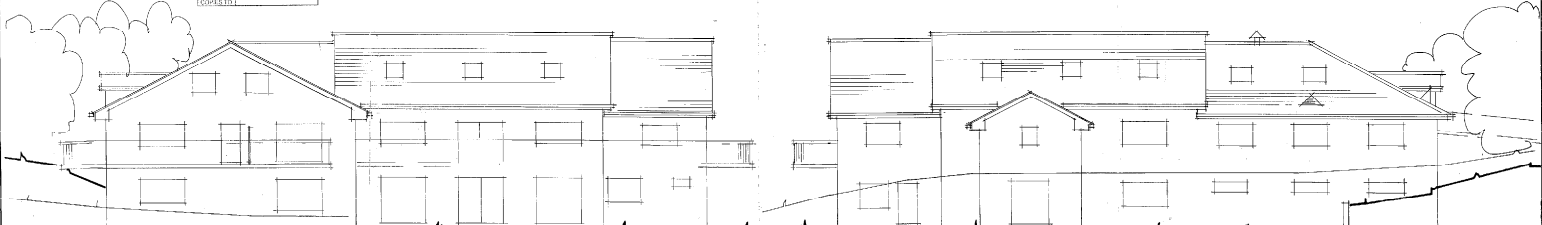

SIDE ELEVATION EAST

existing clubhouse

SIDE ELEVATION WEST

existing clubhouse

V.11539308.