


# RADBURN BROW/RADURN BRIDGE FOOTPATH WORKS PLAN (Scale 1:250)

## NEW FOOT PATH AND KERB LINE CONSTRUCTIONS DETAIL (Scale 1 to 20)

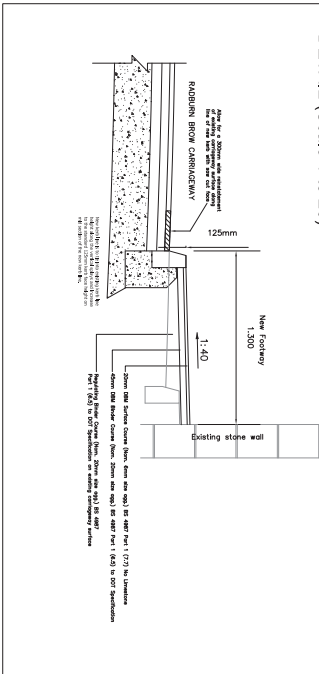

## TRAFFIC SIGNS SCHEDULE (Not to Scale)

All traffic signs are to be in accordance with Traffic Signs Regulations and General Directions 2002




Type A  
Sign plates 517 & 518 on plain grey post set minimum of 600mm into footpath form face of kerb  
**NON ILLUMINATED**



Type B  
Sign plates 517 & 518 on plain grey post set minimum of 600mm into footpath form face of kerb  
**NON ILLUMINATED**

## TRAFFIC BOLLARD SPECIFICATION

Bollards are to be Glasdon Rebound (White) bolt down Bollards Type A with Sign Ref:610 (Right direction on east bound approach and left direction on west bound approach).

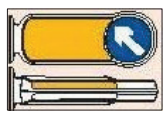

- ### NOTES
- Balkway road contractor to carry out all the works shown on this drawing including the installation of new traffic signs, road marking works and any clearance or cutting back of overhanging trees and bushes.
  - Balkway road contractor to apply for the relevant NSW/Section 50 Road Opening Notice to Chorley BC and the required Traffic management approval for the whole of the works, including new traffic signs and road markings.
  - The exact location of the bollards and traffic sign plates/roost are to be agreed on site with a representative of Chorley BC Highways.
  - Balkway road contractor is responsible for determining the location of any existing services/mains/pipes through out the extent of these works and organise/carry out these works accordingly.
  - Immediately prior to commencing works Balkway road contractor to be advised of road hole at location agreed by Chorley BC Highways to determine depth of existing road construction over the bridge.
  - The new kerb line on the north side of Radburn Bridge/Radburn Brow is to be into existing kerb line height along the vertical splay and increase to the standard 125mm kerb face height on mid section of the new kerb line.

### LEGEND

NO	DESCRIPTION	DATE
1	Issue	20/11/2011
2	Revised	
3	Revised	
4	Revised	

(North West)

(a member of Bellway Plc Group of companies)

Project: **RADBURN PARK - Sandy Lane(Chorley)**

Client: **RADBURN BROW/RADURN BRIDGE HIGHWAY WORKS**

Scale: **Varies** Date: **Aug 2011** From: **POB** To: **Revision**

Drawn by: **BRNWENGOSJHW**

Notes: This drawing is the property of Bellway Plc. It is not to be used for any other project without the written consent of Bellway Plc. The drawings are the property of Bellway Plc. The drawings are the property of Bellway Plc. The drawings are the property of Bellway Plc.