


11/773/kul

PROPOSED SITE PLAN SHOWING
CAR PARKING, DRIVEWAYS & ACCESS

SCALE
1 : 200

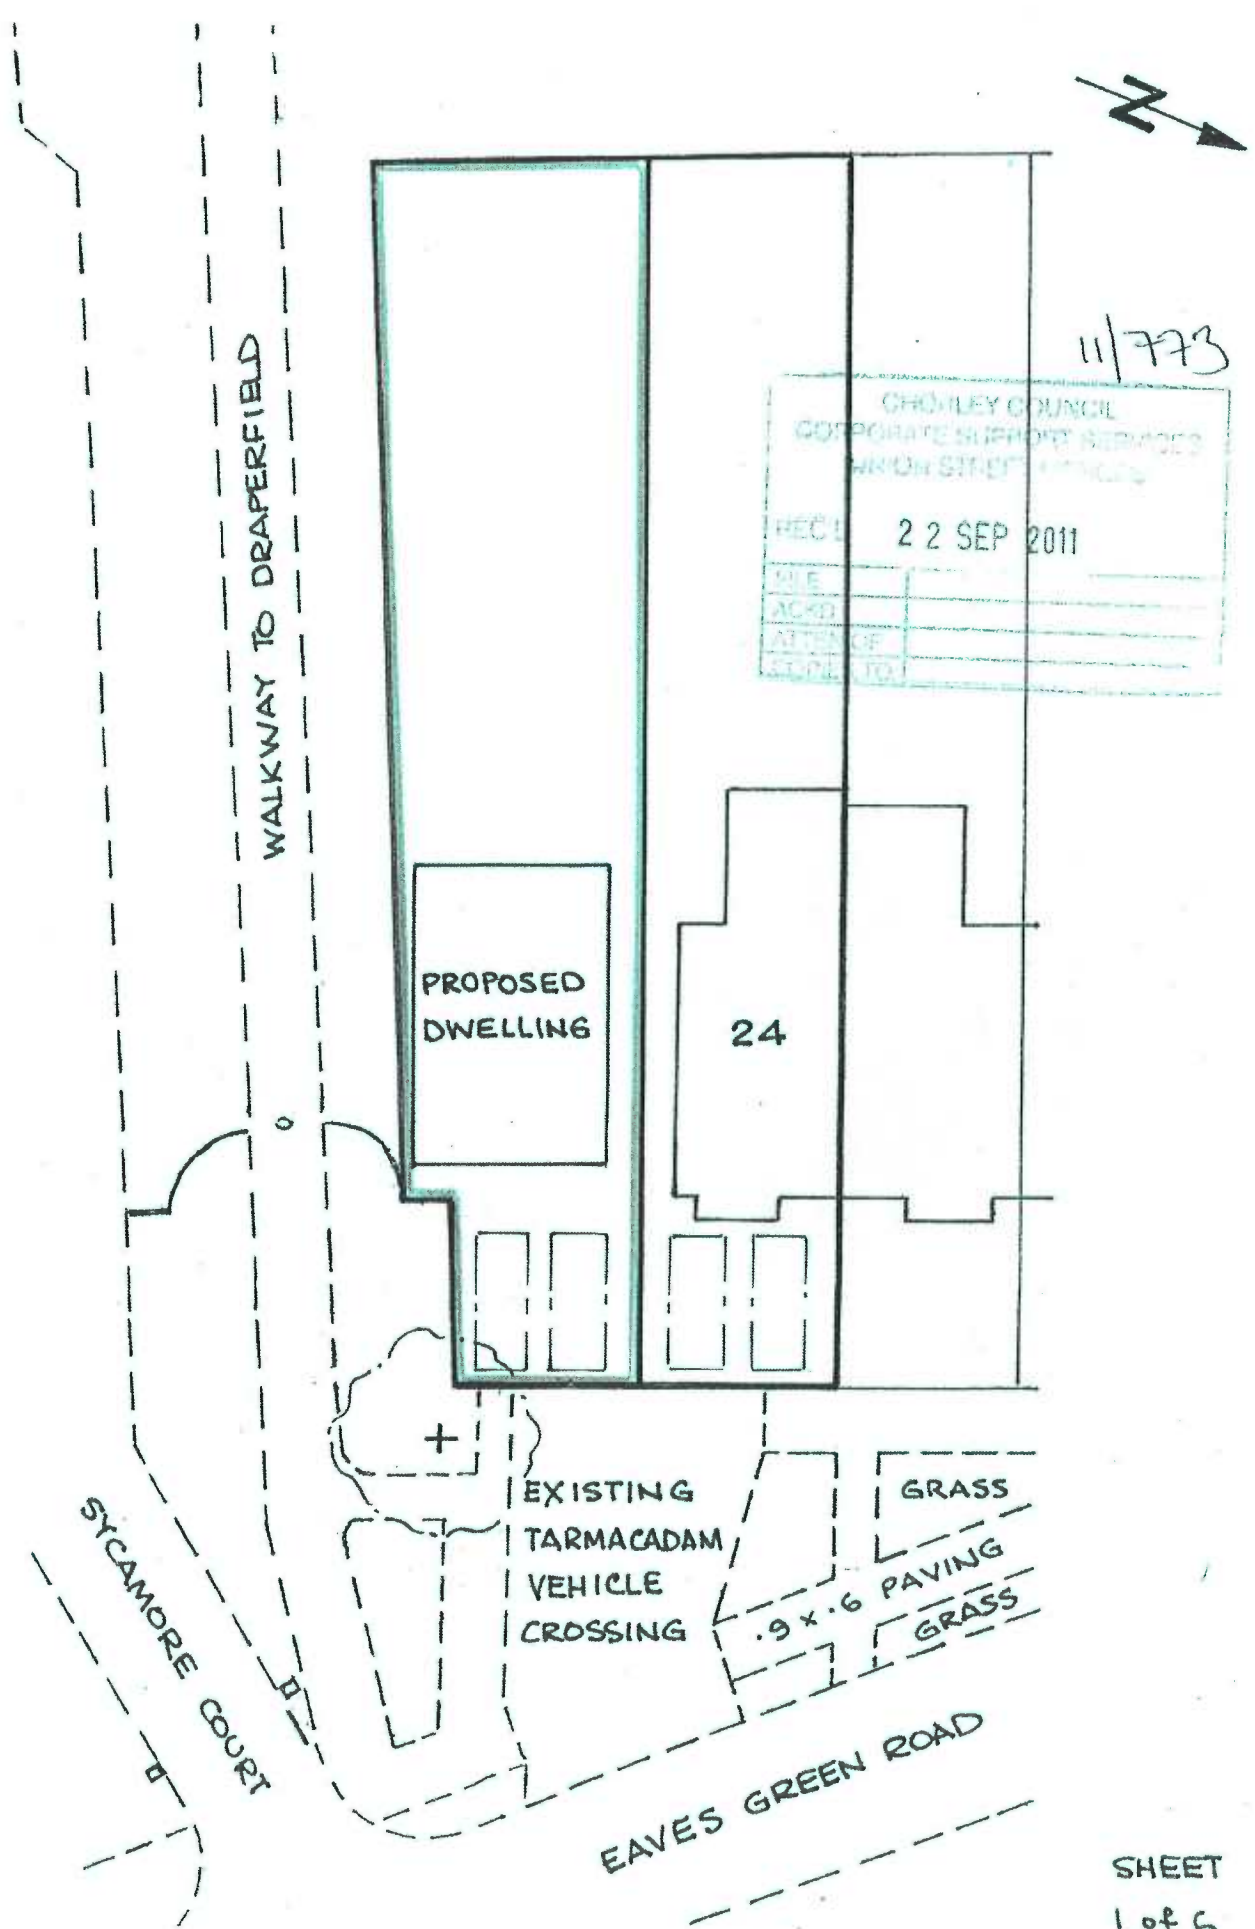

11/773