



**EXISTING BLOCK PLAN**

Scale 1:200

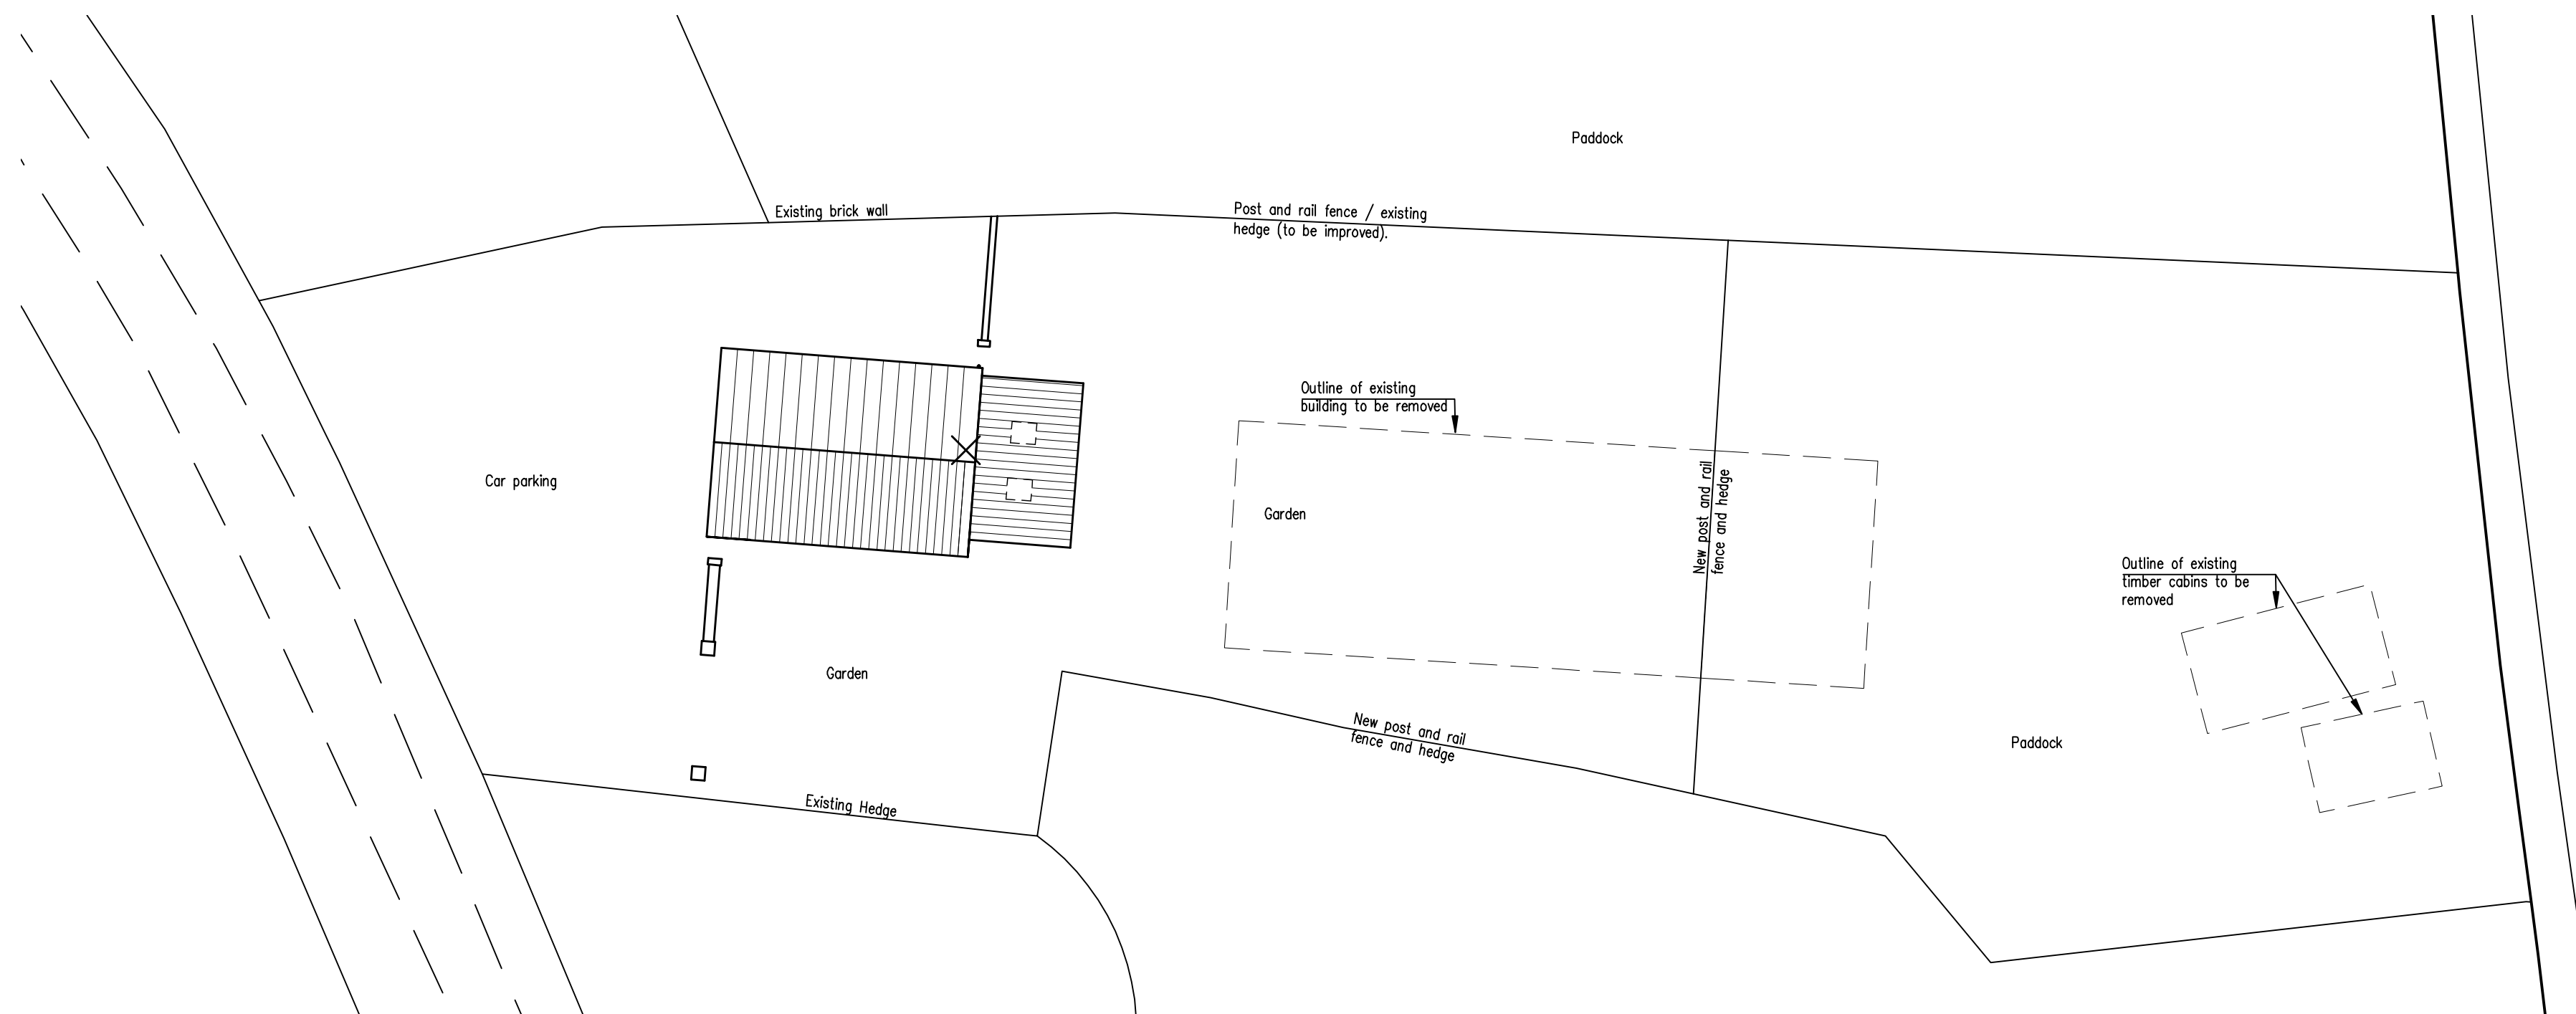

**PROPOSED BLOCK PLAN**

Scale 1:200

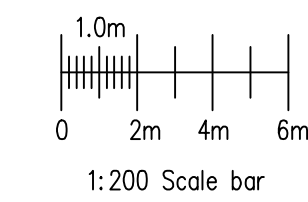

Revision	A	Amendments to proposed block plan	DH		10/11
		Description	By	Appd.	Date
<b>Davis Design</b>			56a Liverpool Road Penwortham Preston PR1 0DQ		
			01772 747862 01772 750047		
<b>EXISTING AND PROPOSED BLOCK PLANS</b>					
<b>LANESIDE FARM BARN</b>					
<b>BROWN HOUSE LANE</b>					
<b>HIGHER WHEELTON</b>					
Drawn	Checked	Approved	Date		
DH			08/10		
Scale	Drawing No.	Revision		A	
1:200	<b>DD/903/3</b>				