


**Schedule 1
Plan Referred To
For Identification Purposes Only**

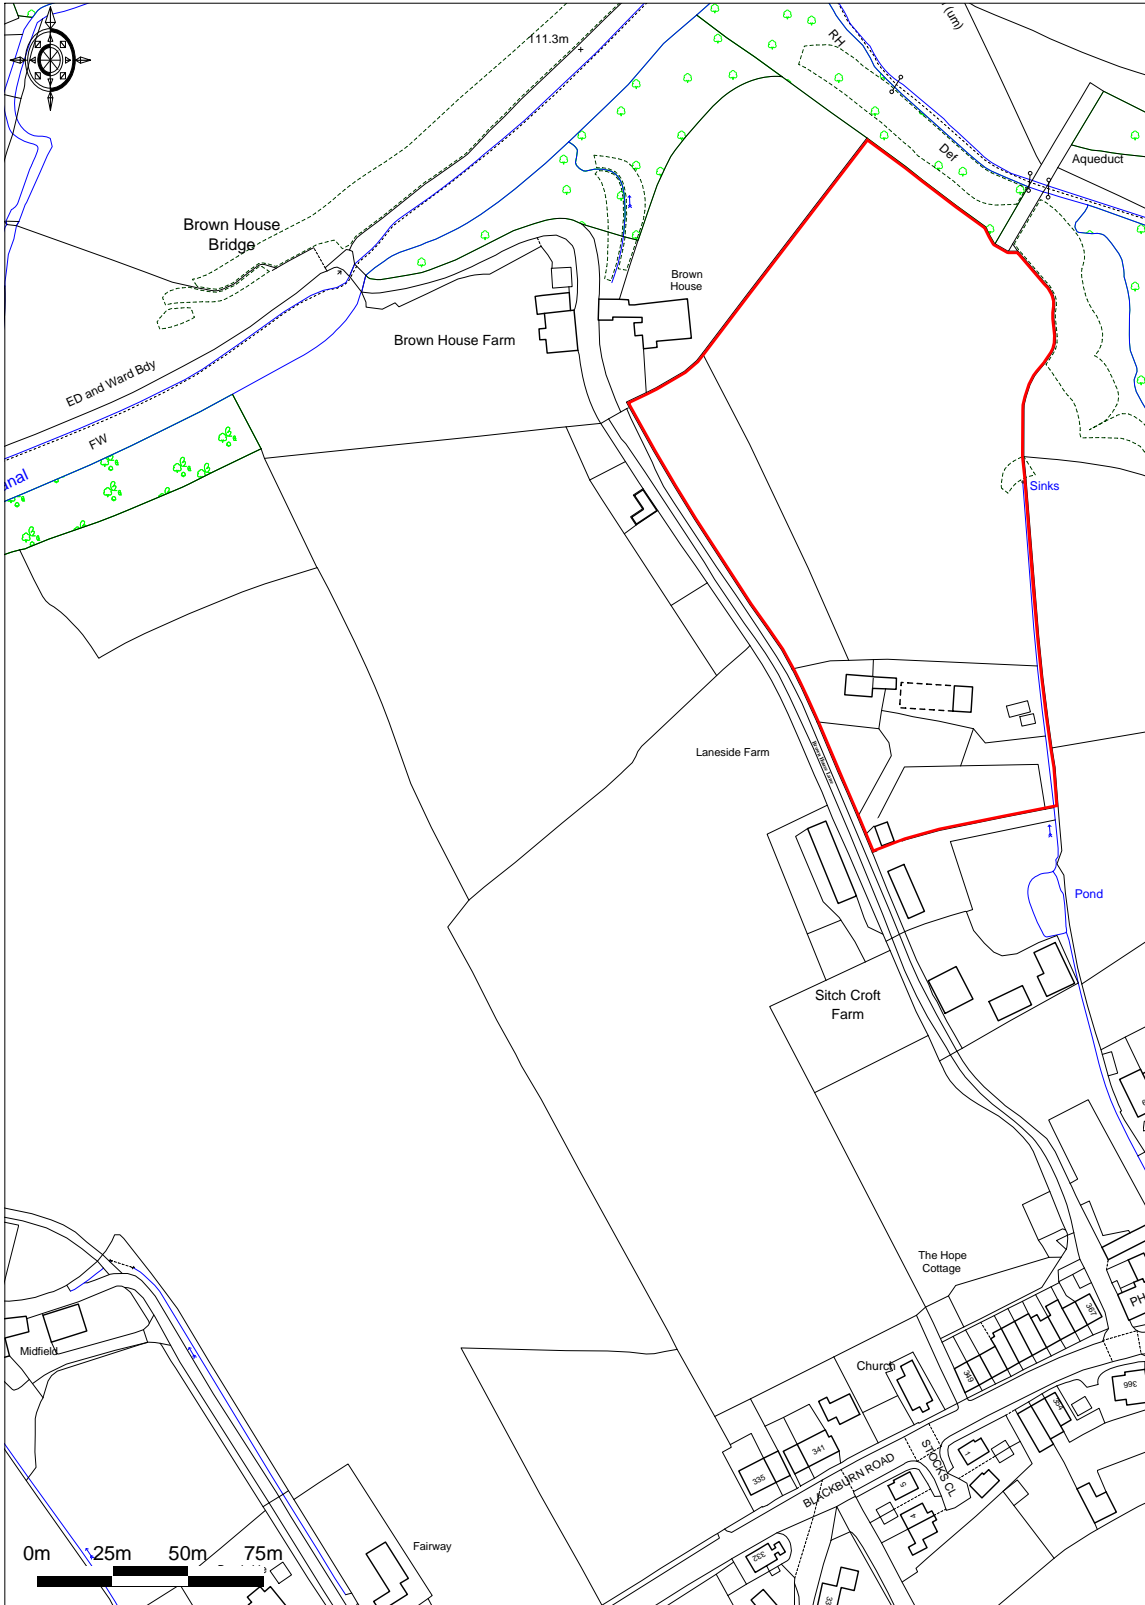

Ordnance Survey © Crown Copyright 2011. All rights reserved.
Licence number 100020449. Plotted Scale 1:2500



P Wilson and Company, Burlington House, 10-11 Ribblesdale Place, Preston, PR1 3NA