


11/737/KULMAY


zone for 3 sq m MIN of HSW solar panels for 15% carbon reduction



rear

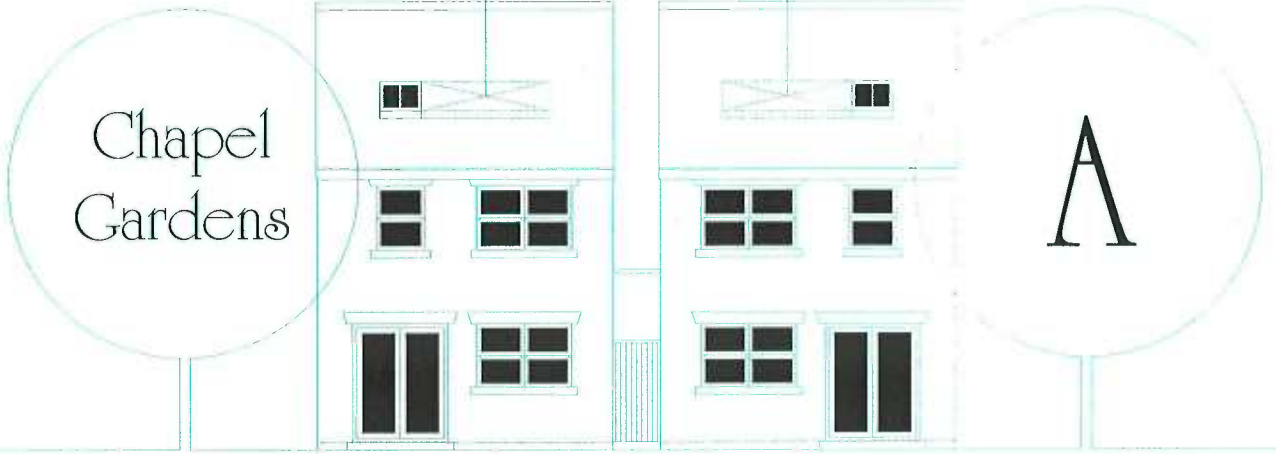

side

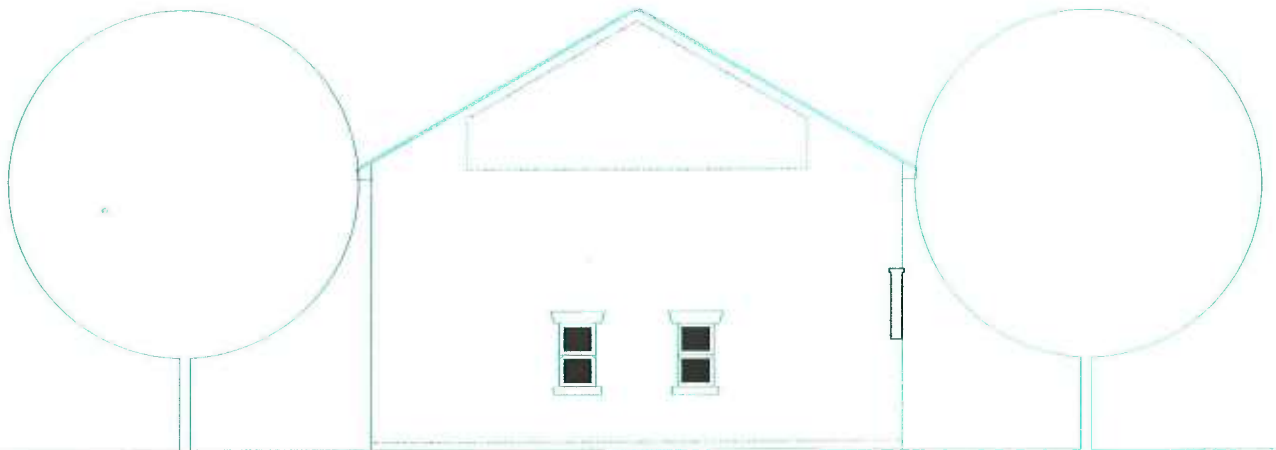

side

notes

this drawing is the copyright of d p t and any form of reproduction is not allowed without first gaining prior written consent.


revisions

A	garages omitted	18 06 11
B	Redrawn in CAD	05 07 11
C	solar panels added	01 09 11


tel ■ 01772 68 66 66  
 fax ■ 07006 90 90 60  
 mob ■ 07971 25 25 70

phase 1  
 3H 1010-1525 sheet 02

date	17 04 11	drawing no	1004 . P . 08		
scale	1 : 100				
drawn	d p t		A	B	C

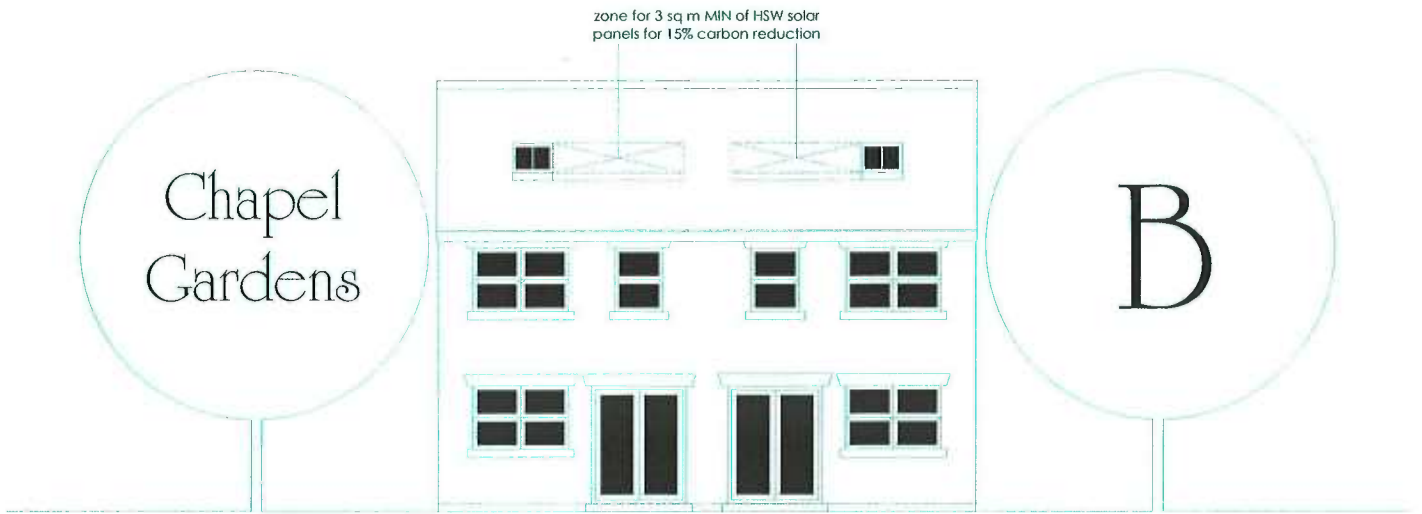

rear

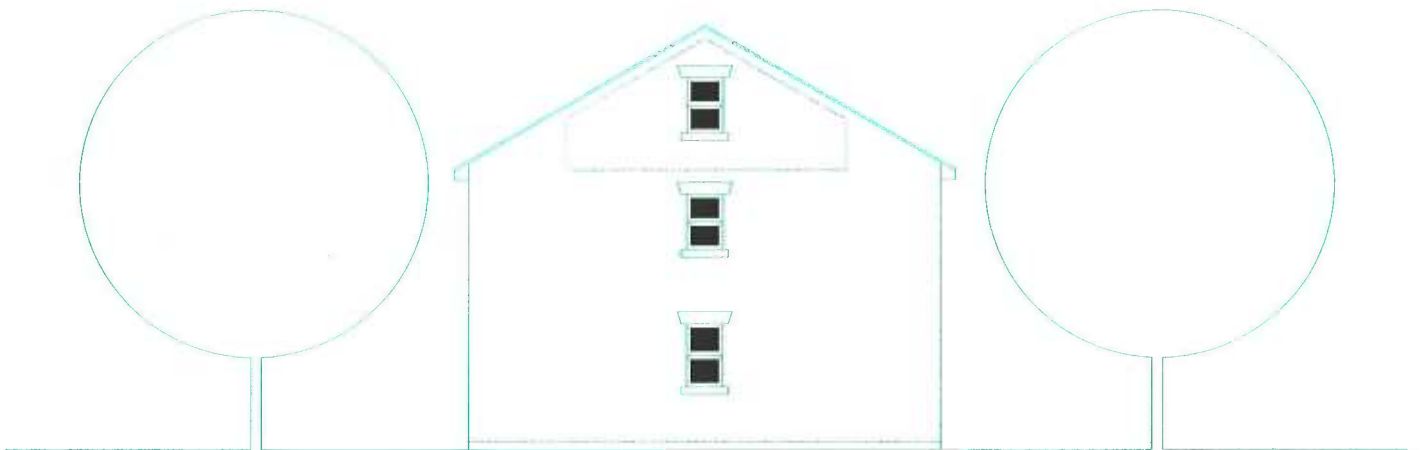

side




side

notes

this drawing is the copyright of d p t and any form of reproduction is not allowed without first gaining prior written consent.

revisions


A	garages omitted	18 06 11
B	Redrawn in CAD	05 07 11
C	solar panels added	01 09 11


 t e l ■ 01772 68 66 66  
 f a x ■ 07006 90 90 60  
 m o b ■ 07971 25 25 70

phase 1  
 3H 827-1175 sheet 02


date	17 04 11
scale	1 : 100
drawn	d p t

drawing no	1004 . P . 10	
A	B	C

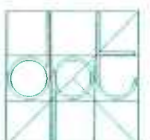



rear

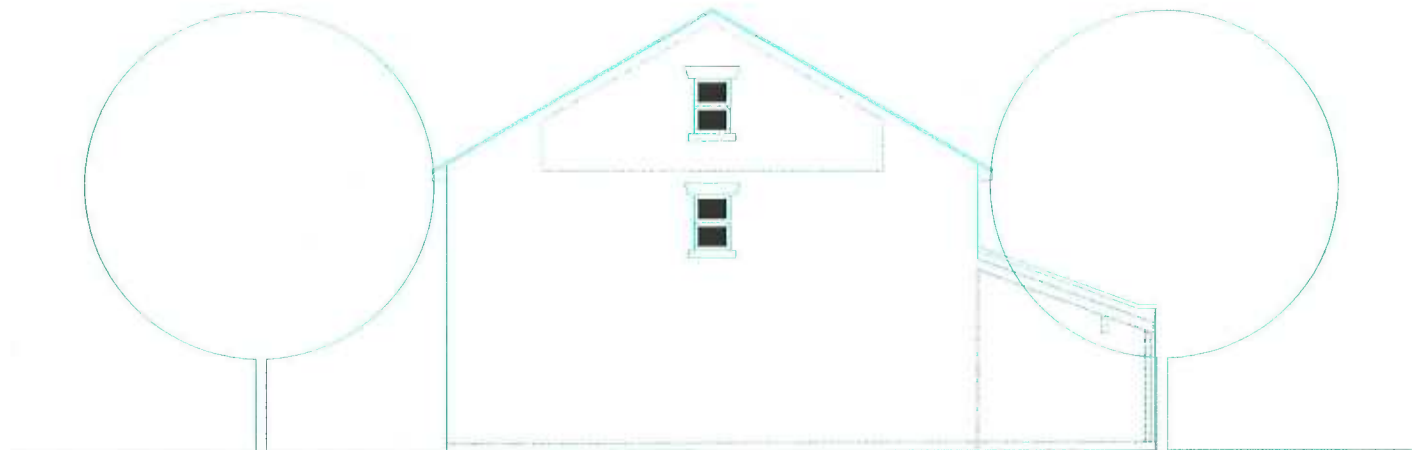

side

0 5 m




side

notes


this drawing is the copyright of d p t and any form of reproduction is not allowed without first gaining prior written consent.

revisions

A	garages omitted	18 06 11
B	Redrawn in CAD	05 07 11
C	solar panels added	01 09 11


 t e l ■ 01772 68 66 66  
 f a x ■ 07006 90 90 60  
 m o b ■ 07971 25 25 70

phase 2 & 3  
 3H 1010-1525 sheet 02

date	17 04 11	drawing no			
scale	1 : 100	1004 . P . 08A			
drawn	d p t	A B C			