



housing buchanan street




view from church garden



view to church from site



bowling green / pavilion

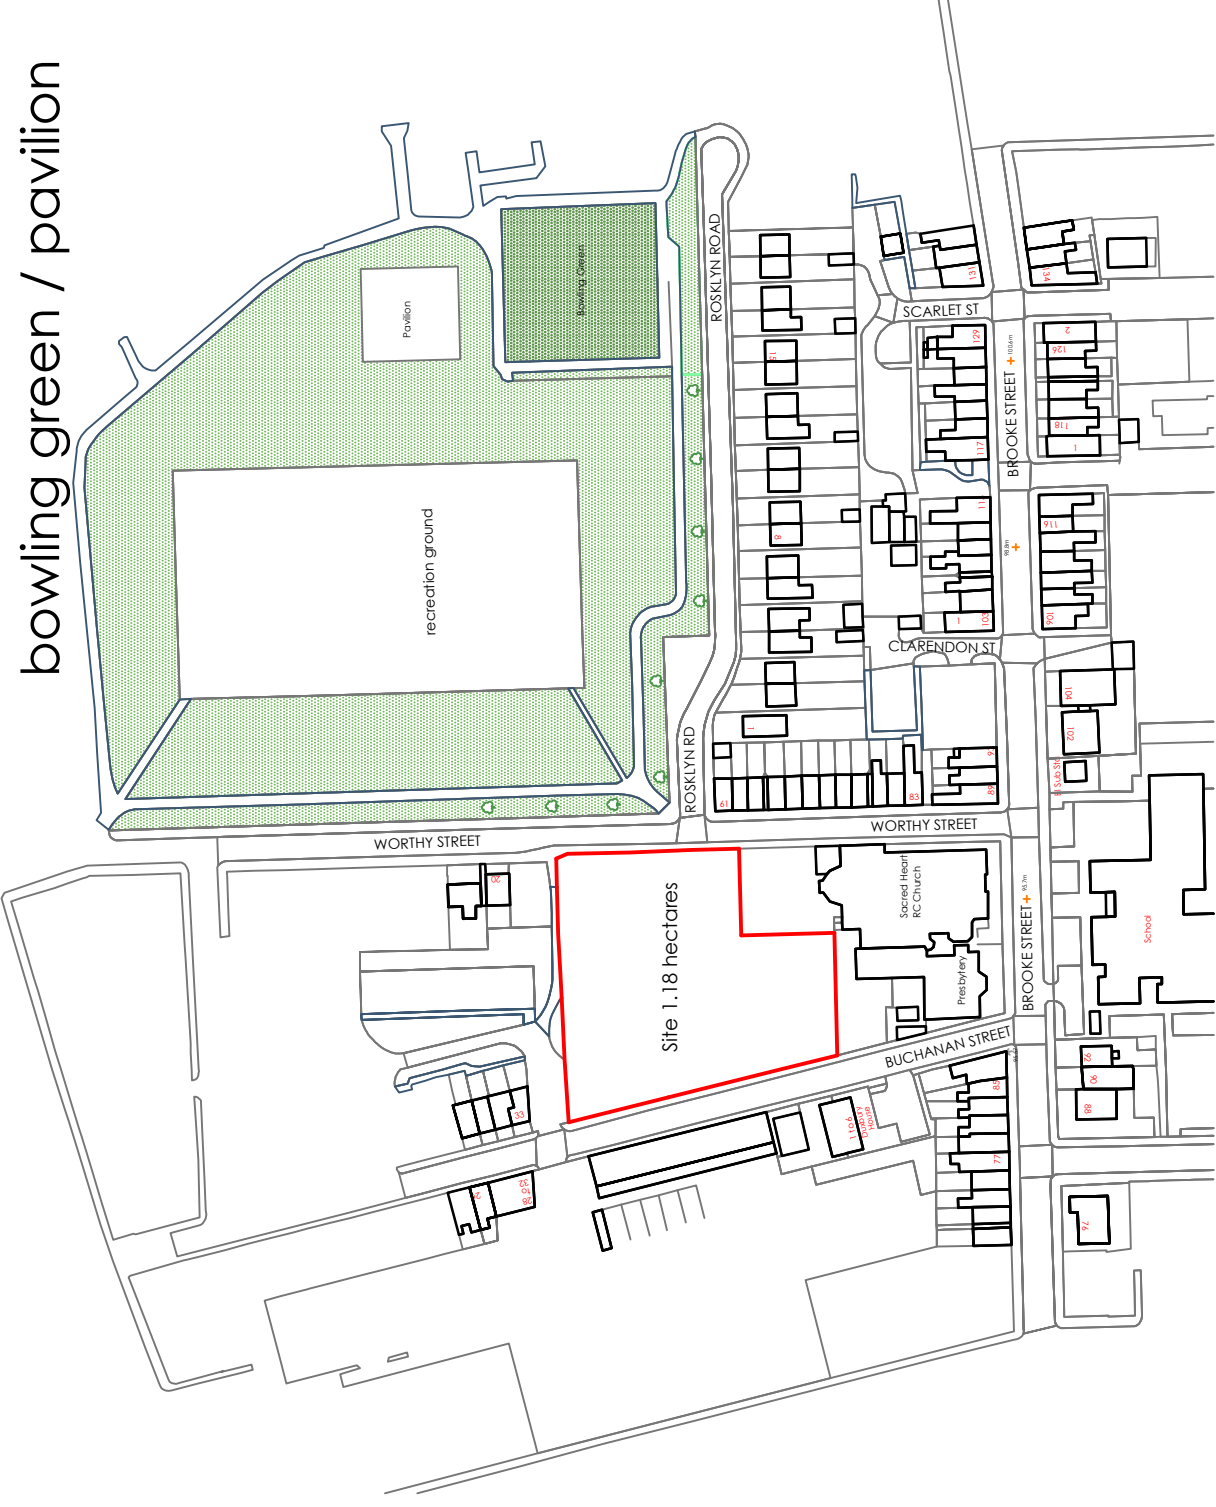

location plan 1 to 1250

Chapel Gardens

location / context plan





ex housing worthy street



ex housing worthy street



ex housing worthy street

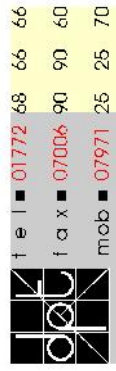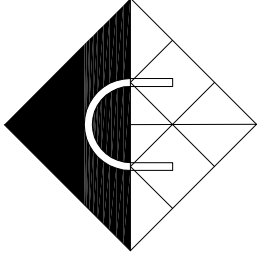

the rafflers
 01772 68 66
 07006 90 60
 07971 25 70

date	28	03	11	drawing no	
scale	1 to 1250			1004.LP	
drawn	d	p	t		