


WHEELTON BOAT YARD, KENYON LANE

1:100

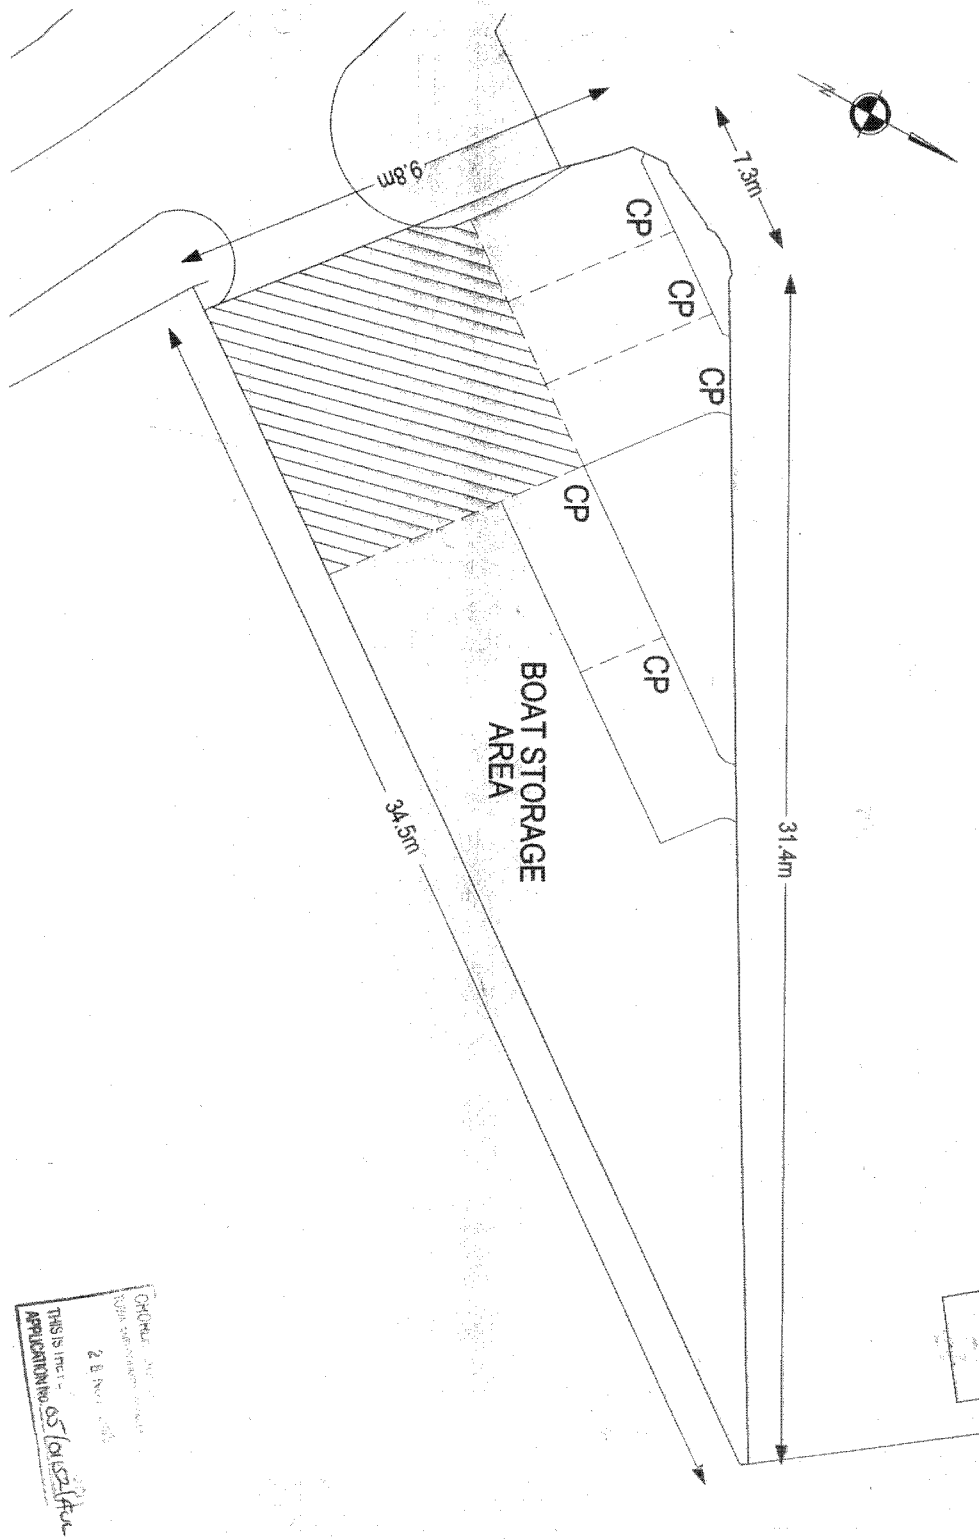

ORCHARD
 THIS IS THE
 APPLICATION NO. 05/01152/FUL

Jane E Meek BSc(Hons) DipTP MRTPI Head of Development and Regeneration Chorley Borough Council		Reproduced from the Ordnance Survey mapping with the permission of the Controller of Her Majesty's Stationery Office. Crown Copyright. Unauthorised reproduction infringes Crown Copyright and may lead to prosecution or civil proceedings. Chorley B.C. 100018509	
Application Number: 05/01152/FUL	Grid Ref: E: 359758 N: 421402	Scale: 1:1	Agenda Item No. B. 2