


1944-1
ORDNANCE SURVEY
LONDON SW1P 2BQ
1:1250
COPIES TO

11/989

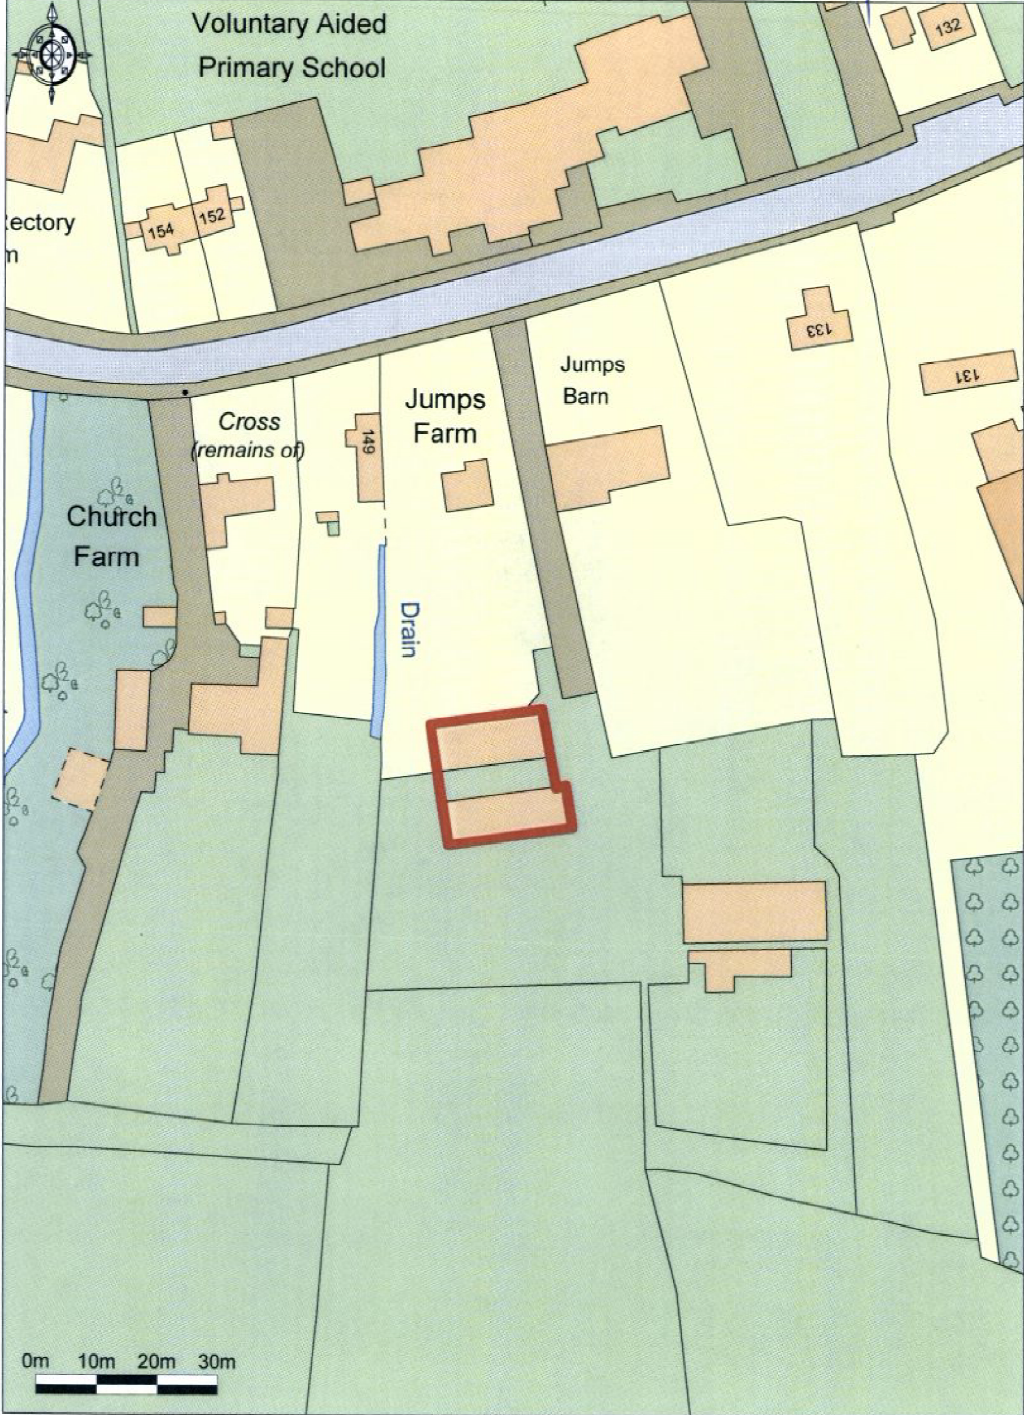

Ordnance Survey © Crown Copyright 2011. All rights reserved.
Licence number 100020449. Plotted Scale - 1:1250

Plan Ref: 1944-1