


Block Plan 1/500



Location Plan 1/2500

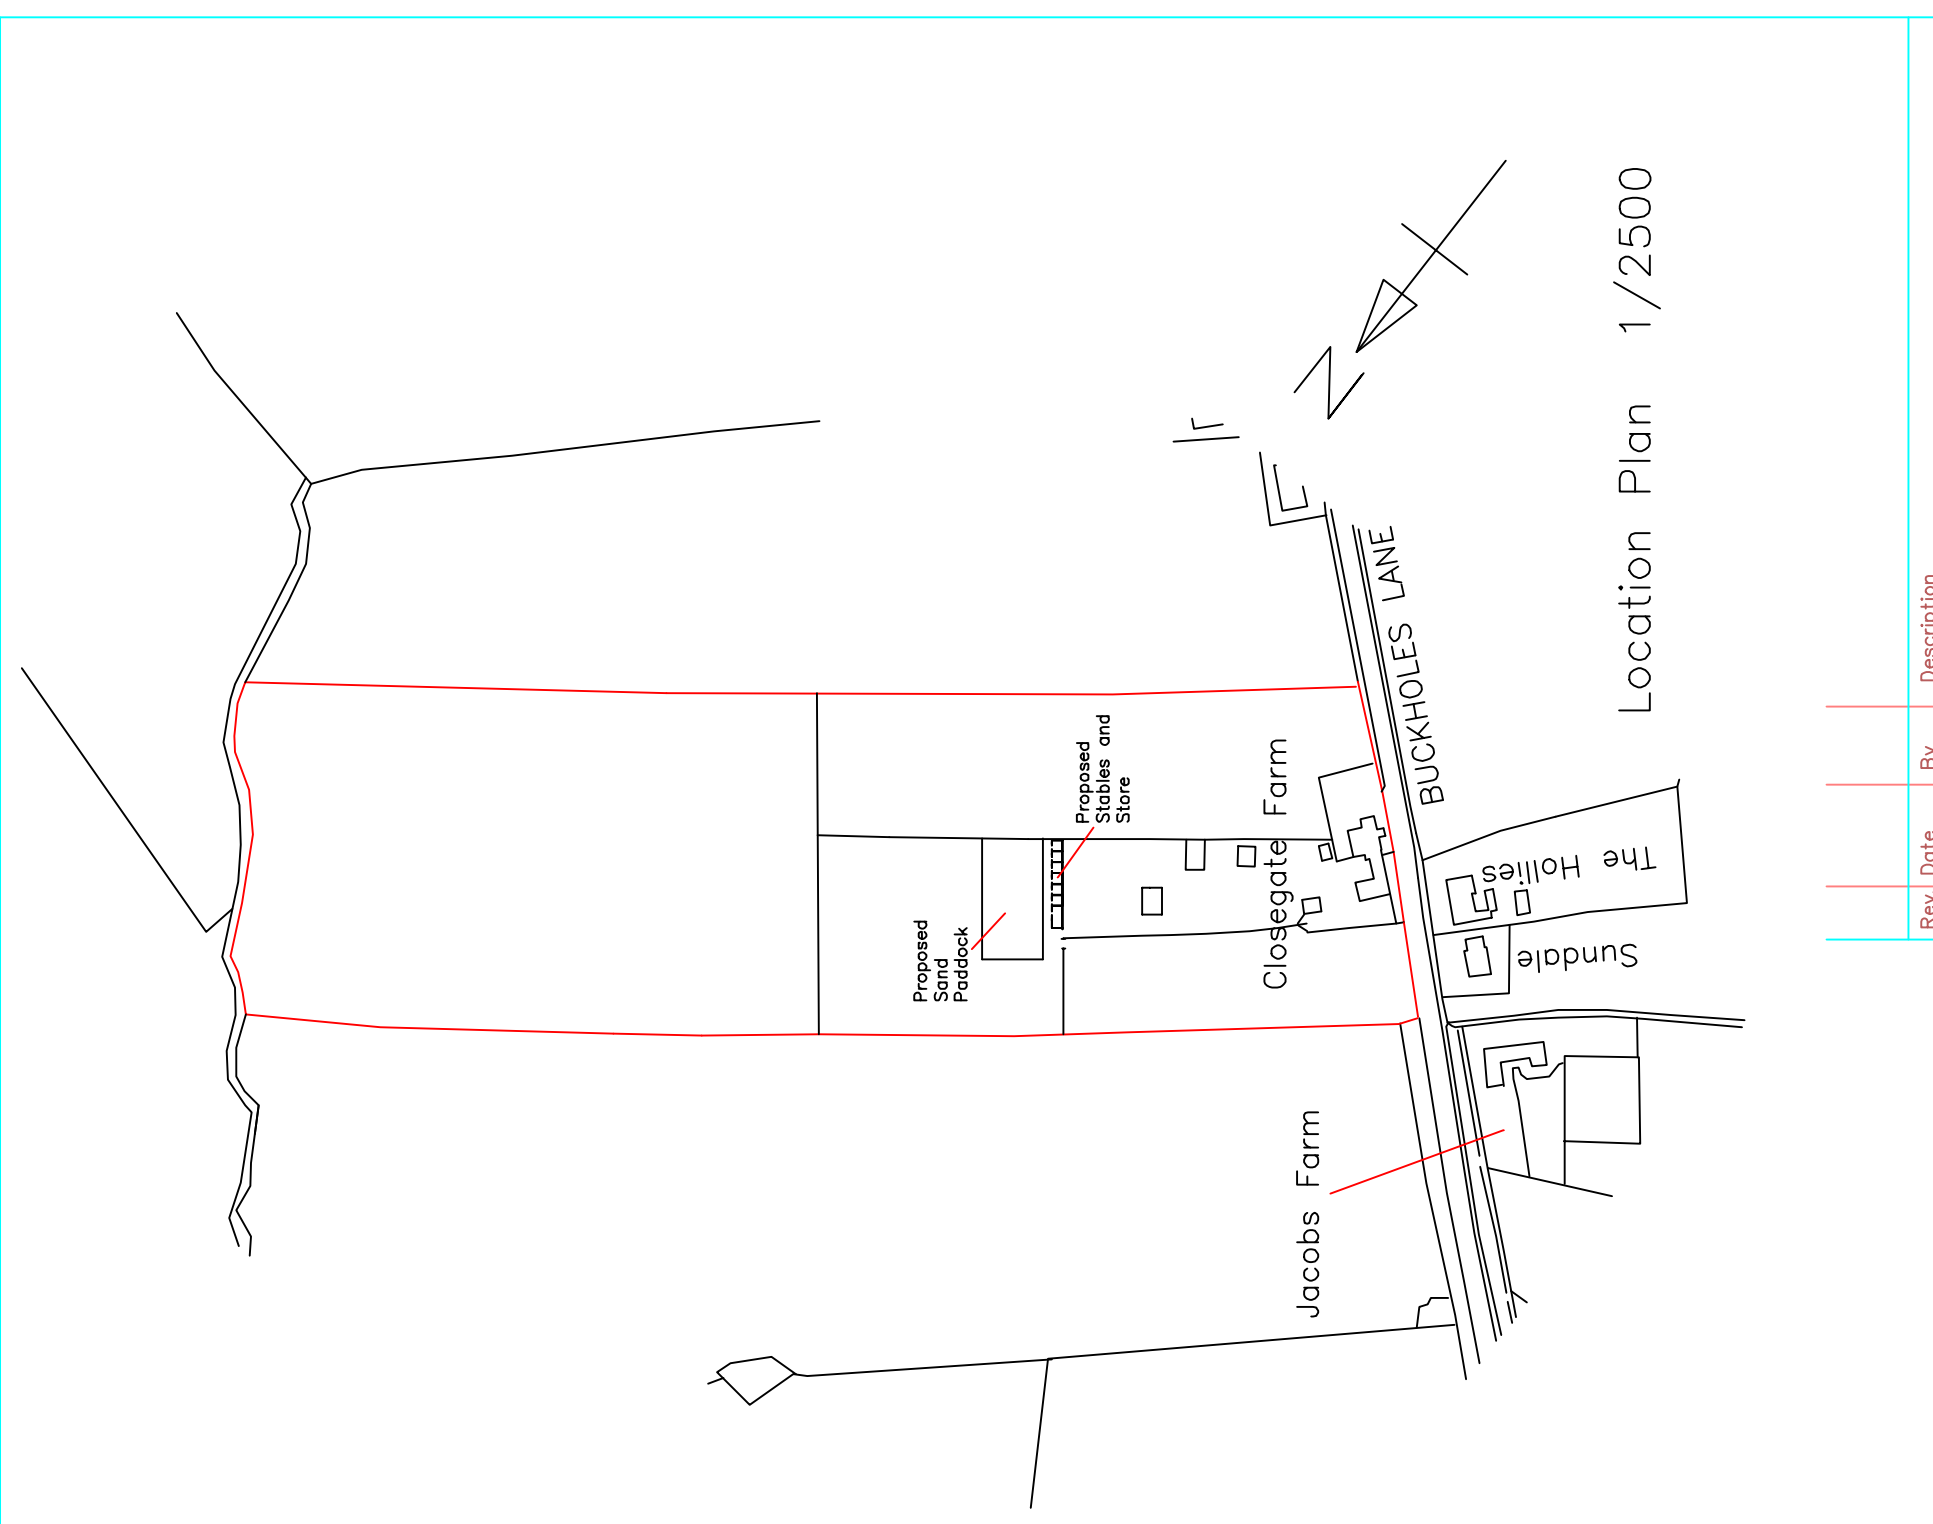

Green Farm House, Wood Lane
 Heskin, CHORLEY, Lancs PR7 5NP
 Telephone: 01257 451228
 Mobile: 07818 088740
 Fax: 01257 451228
 E Mail: nfd@mfd.biz

Do not scale this drawing.
 All dimensions to be checked and verified on site.
 Any discrepancies in the drawing to be immediately reported to NFD.
 © COPYRIGHT NFD 2005 original size 50mm

Client
 Mr & Mrs C Halton
 Project
 Closegate Farm, Buckholes Lane, Higher Wheelton

Rev.	Date	By	Description

Title Timber Stables & Sand Paddock - Location & Block Plans			
Drawn	Date	Scales	Drawing Number
ALN	14.01.07	as drawn	101/116/161
			Rev.