



SECTION A-A  
scale 1:100

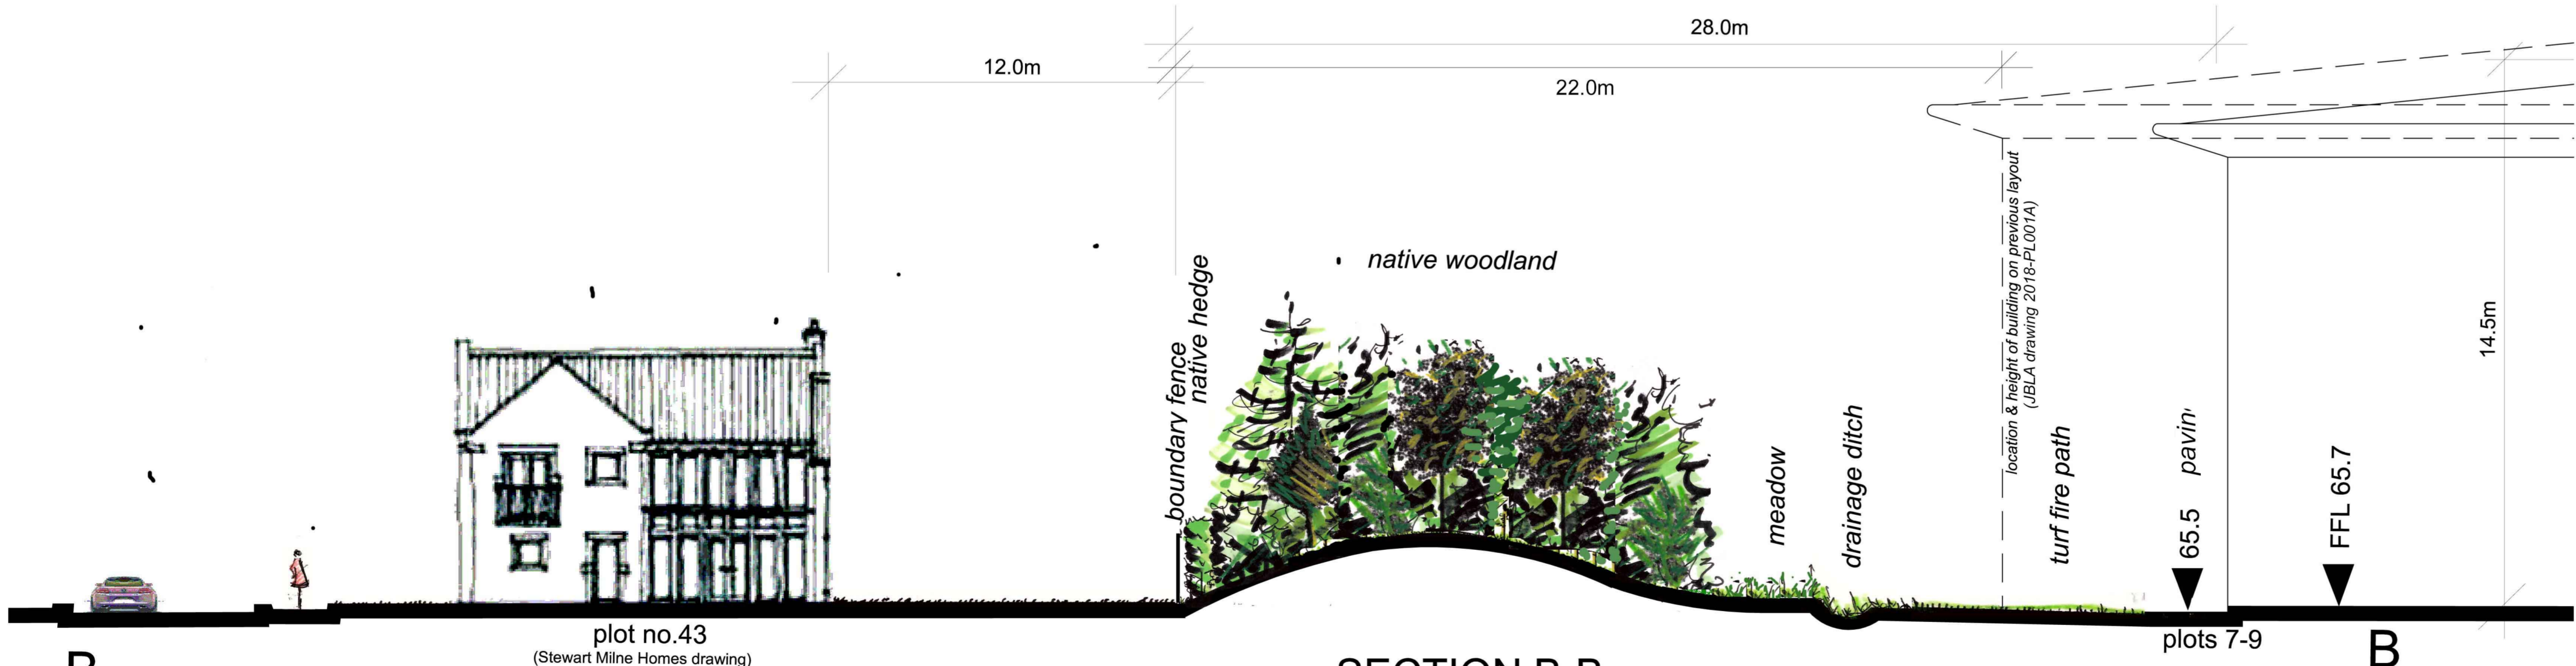

SECTION B-B  
scale 1:100

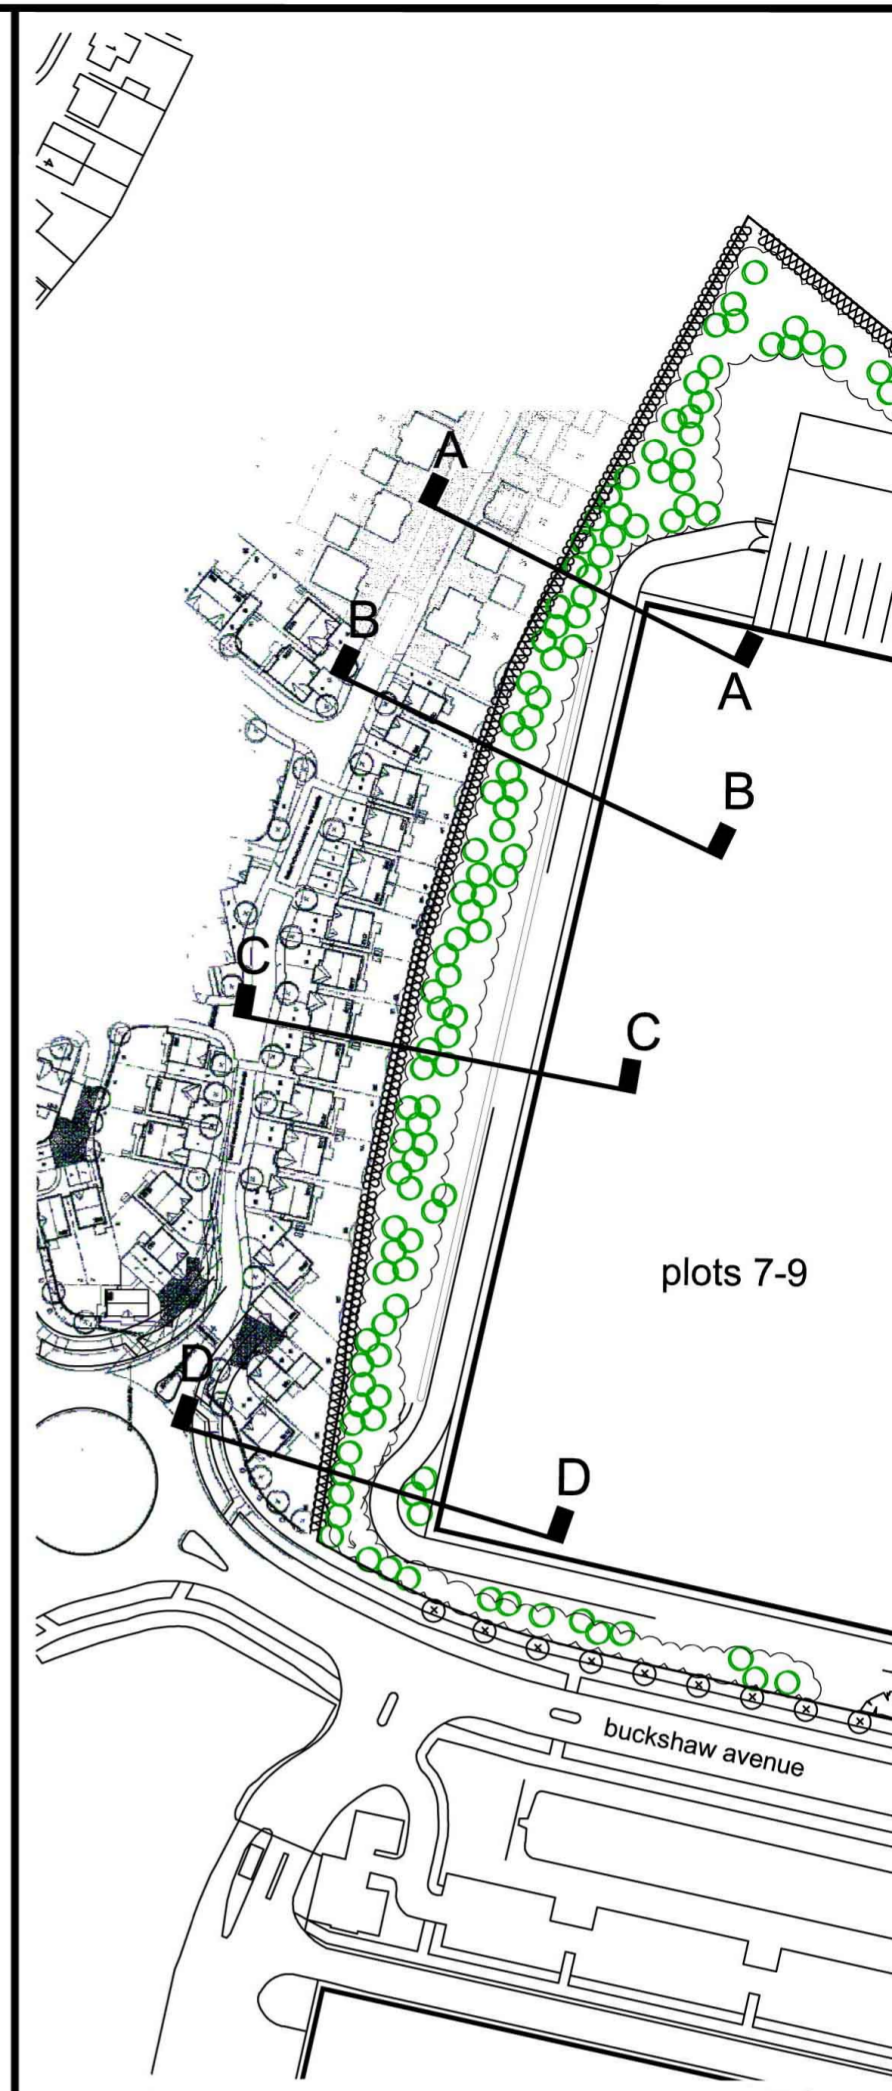

LOCATIONS OF CROSS SECTIONS  
(not to scale)

**DRAWING BASE**  
This landscape drawing is based upon AJA Architects drawing 5050-60, with reference to plot plateau levels given by RPS Planning.

This drawing and design is the property of J B Landscape Associates. Copyright is reserved by them and no part or whole of this drawing may be reproduced without the consent in writing of J B Landscape Associates. Contractors must verify all dimensions on site before commencing work. Do not scale from this drawing. This drawing was computer generated using AutoCad.

**SUITABLE FOR PLANNING PURPOSES ONLY**

B: Additional cross section included	ajh	12.12.11
Building moved away from boundary		
Landscape adjusted. Dimensions added		
A: Measurements from boundary to building added	ajh	23.11.11

CLIENT

**JB Landscape Associates**  
Wharf Centre Studio, Warwick, CV34 5LB 0780 136 5965

PROJECT  
REVOLUTION PARK  
CHORLEY

DRAWING  
CROSS SECTIONS SHOWING  
PROPOSED PLANTINGS AT YEAR 7  
(Based on: JBLA drawing 2018-PL001 RevF  
Stewart Milne Homes drawing 1183SMH/BPL/PL01 RevF  
Barratt Homes drawing 410/PL01 RevC)

SHEET 1 OF 2

DRAWN	ajh	CHECKED	JB	APPROVED	JB
TRACED		SCALE	as shown@A1	DATE	22 NOVEMBER 2011

DRAWING No  
**2018 - DL002(1)**

NOTE: House styles are indicative only and not true representations