


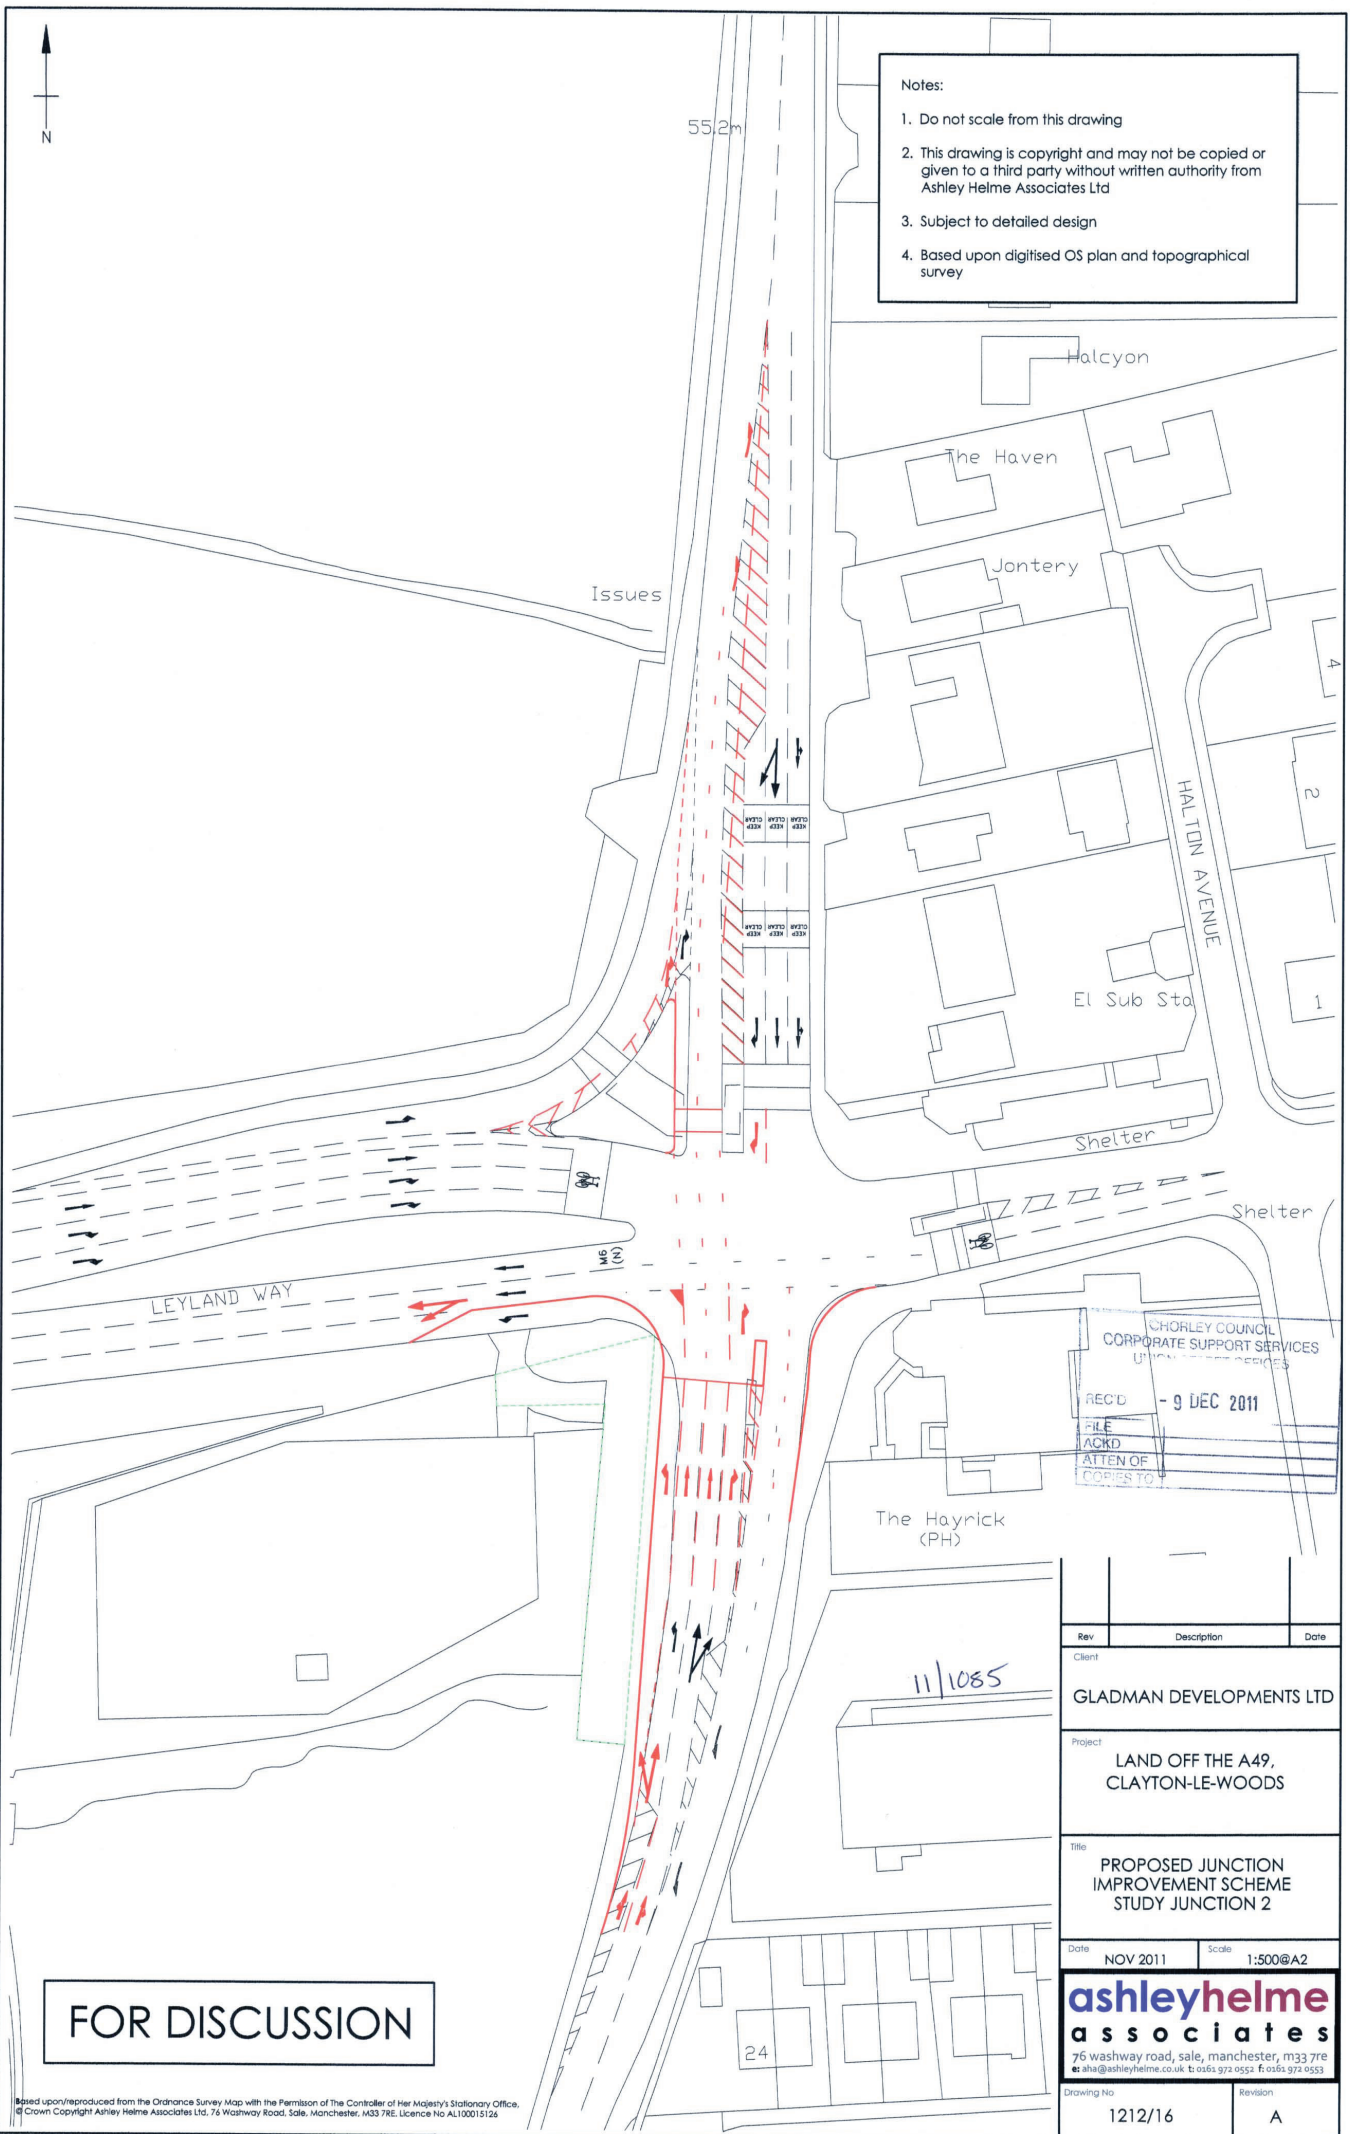

Notes:

1. Do not scale from this drawing
2. This drawing is copyright and may not be copied or given to a third party without written authority from Ashley Helme Associates Ltd
3. Subject to detailed design
4. Based upon digitised OS plan and topographical survey



FOR DISCUSSION

CHORLEY COUNCIL  
CORPORATE SUPPORT SERVICES  
Utility Services  
REC'D - 9 DEC 2011  
FILE  
ACK'D  
ATTN OF  
COPIES TO

Rev	Description	Date
Client	GLADMAN DEVELOPMENTS LTD	
Project	LAND OFF THE A49, CLAYTON-LE-WOODS	
Title	PROPOSED JUNCTION IMPROVEMENT SCHEME STUDY JUNCTION 2	
Date	NOV 2011	Scale 1:500@A2
76 washway road, sale, manchester, m33 7re e: aha@ashleyhelme.co.uk t: 0161 972 0552 f: 0161 972 0553		
Drawing No	1212/16	Revision
		A

Based upon/reproduced from the Ordnance Survey Map with the Permission of The Controller of Her Majesty's Stationary Office.  
© Crown Copyright Ashley Helme Associates Ltd, 76 Washway Road, Sale, Manchester, M33 7RE. Licence No AL100015126