


NOTES

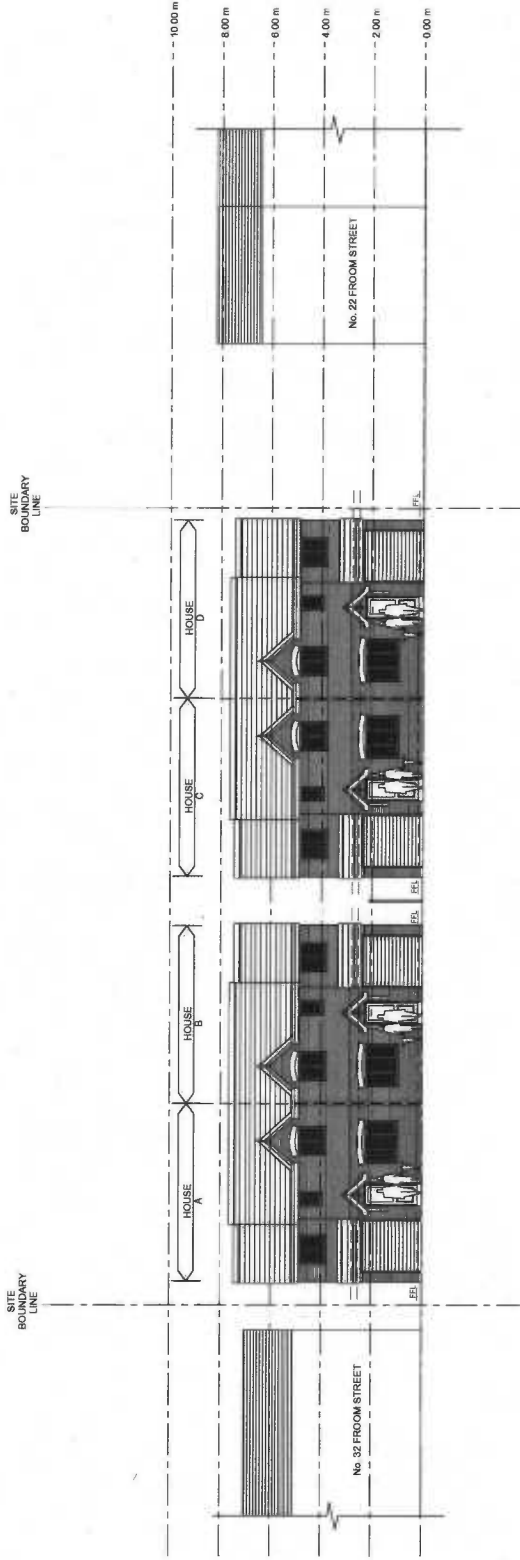

PROPOSED STREET ELEVATION TO FROOM STREET (1:50)

Revision	By	Check	Date	Description

**Partington & Associates Limited**  
**Structural Design Consultants**  
 13 Colbrand Street  
 Chorley  
 Lancashire PR7 2EL  
 Tel: (01257) 249862 / 249883 Fax: (01257) 231915  
 email: info@partington-associates.com  
 www.partington-associates.com

Client	MR. P. CARTER	Scale	1:50
Project	FROOM STREET, CHORLEY	Date	MARCH 12
Title	PROPOSED STREET ELEVATION	Drawn	SH
Job No.	1877-11	Check	DD
	Dwg No. 05	Rev.	Approved