


Plot 173.
 FFL.88.15.

Garage Block.
 FFL.88.20

Plot 83.
 FFL.91.50/88.861

SECTION THROUGH PLOTS 83, Garage & 173.

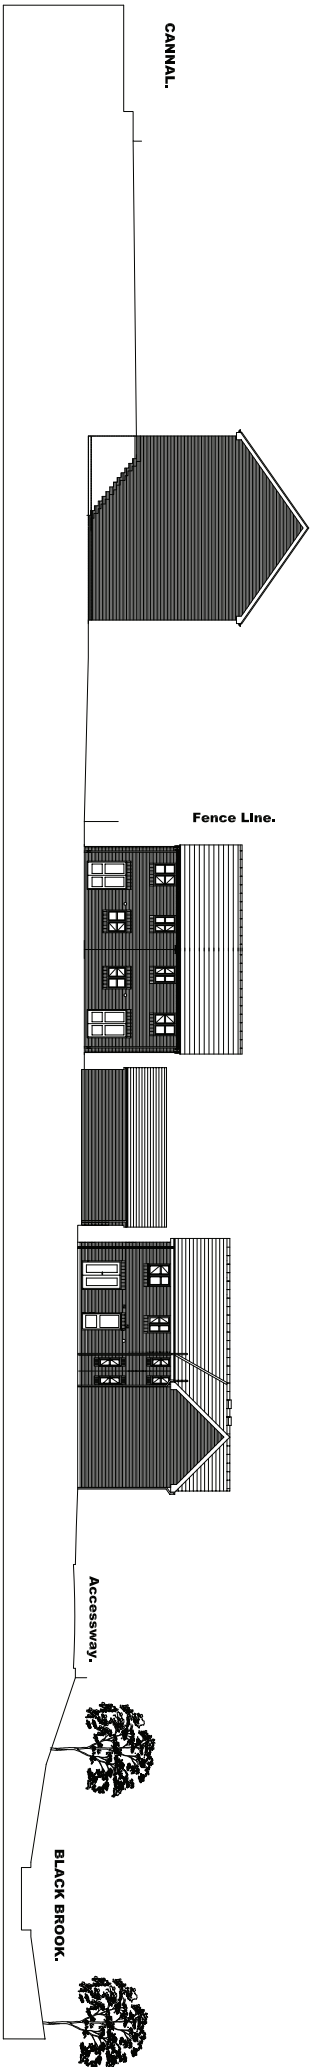


Plot 74.
 FFL.91.50/88.861

Plot's 71 - 70.
 FFL.88.50.

Garages.
 FFL.88.35.

Plot's 69 - 68.
 FFL.88.15.

SECTION THROUGH PLOTS 74, 70-71 & 68-69.

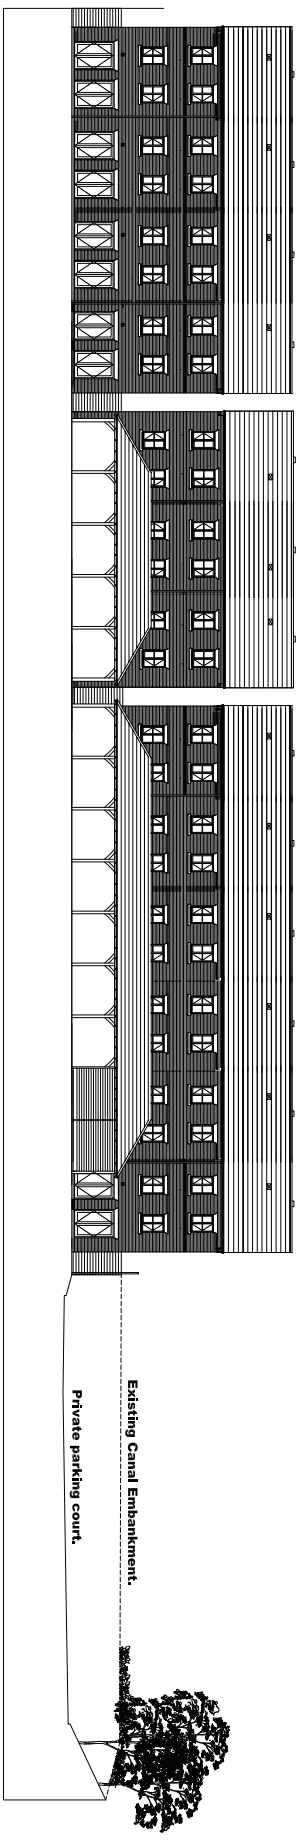

Plot's 72-75.
 FFL.91.50/88.861

Plot's 76-78.
 FFL.91.50/88.861

Plot's 79-83 & 165.
 FFL.91.50/88.861

SECTION THROUGH PLOTS 79 - 83 & 165.

Author	JL	Date	JAN 2012
Check	REVISION TO NEW LAYOUT		
Drawn			
Scale			

Prestley, Johnson Ltd
 CIVIL & STRUCTURAL ENGINEERS
 100, THE BARRACKS
 100, THE BARRACKS
 100, THE BARRACKS
 100, THE BARRACKS
 100, THE BARRACKS

GROSSE HALL FARM, CHORLEY,
 PHASE 4,
 MORRIS HOMES LTD.

Drawn By	REVISED	Drawn	SCALE
02054/PH4/SK3			
Scale		Date	
1:100		NOV. 2010	

SECTIONS THROUGH PHASE 4,