


Sagar House - Eccleston

WARNING TO HOUSE PURCHASERS Property Misdescriptions Act 1991

Buyers are warned that this is a working drawing and is not intended to be treated as a description or material description in relation to any particular property or development. Any of the specifications, materials, standards, methods, or other details shown on this drawing are subject to change without notice. The contractor shall be responsible for the accuracy of the information and dimensions shown on this drawing. Consequently the layout, form, content and dimensions of the finished construction may differ materially from those shown. We do not warrant the accuracy of the information shown on this drawing or the accuracy of any other information shown on this drawing.

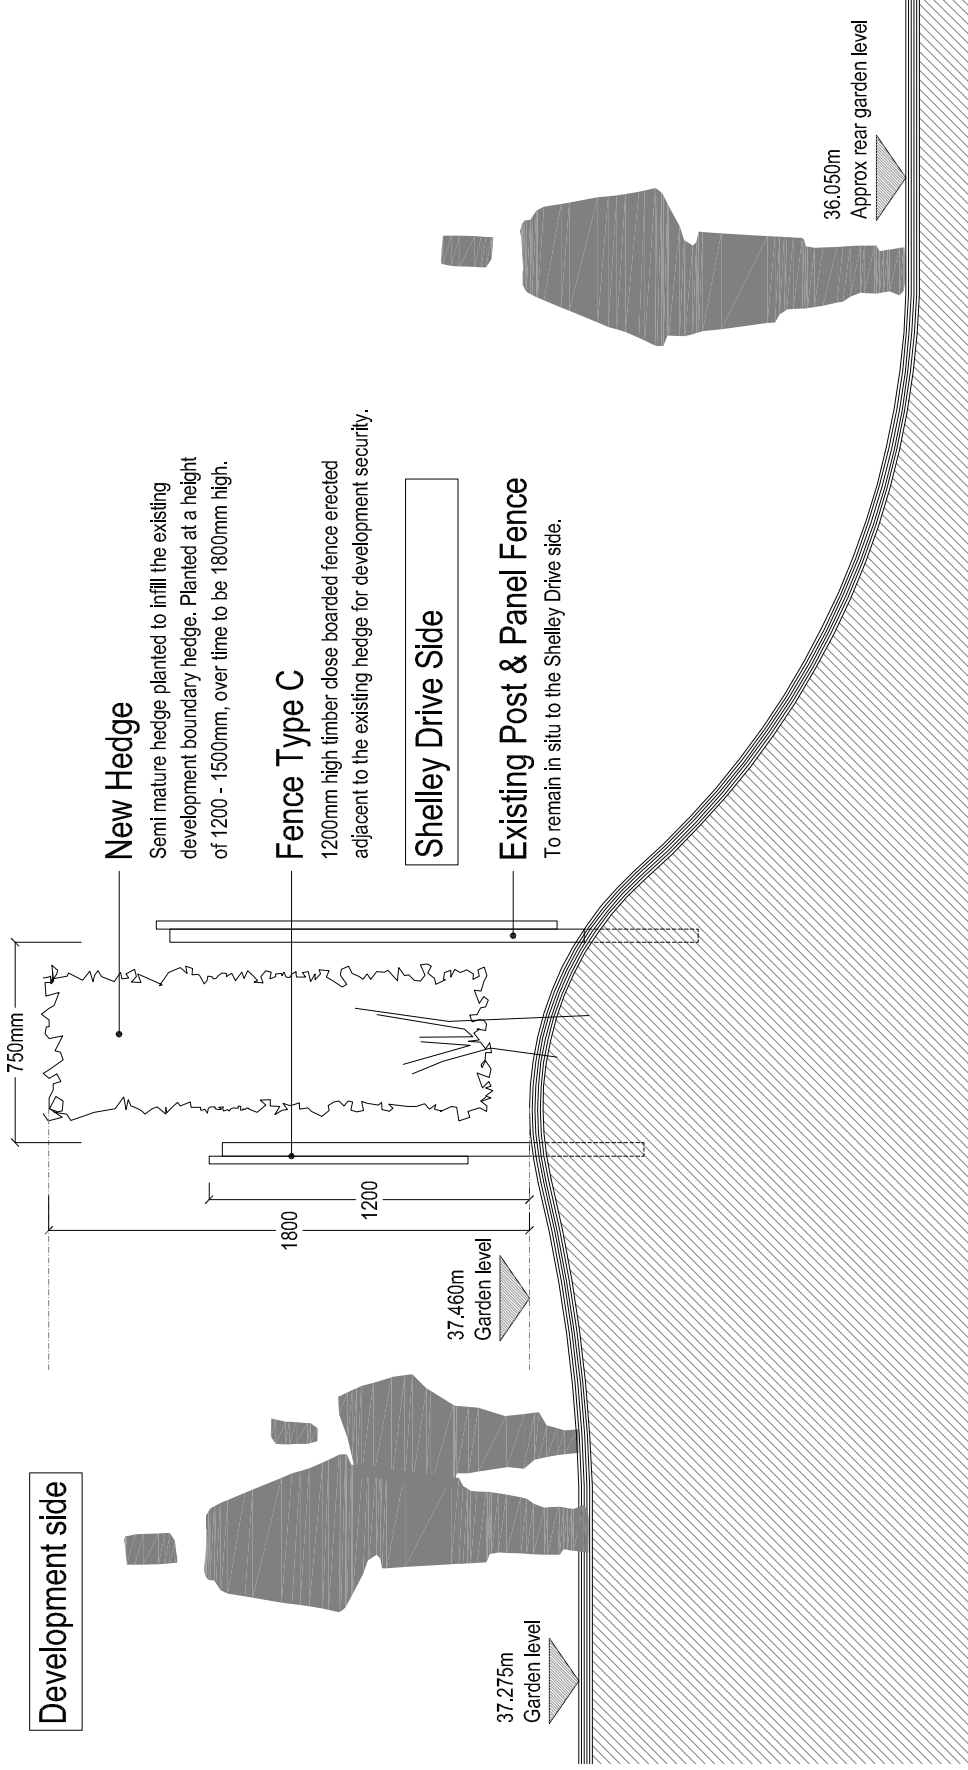

Boundary Treatment to Shelley Drive Scale 1:20

A Amended in line with local planning authority comments. 01.03.12 MS

Rev	Description	Date	Drawn	CHK'd



**BARRATT
HOMES
MANCHESTER**

Barratt Homes Manchester
(A division of BDW Trading Ltd)
4 Brindley Road
City Park
Manchester
M16 9HQ
Tel: 0161 822 0161
Fax: 0161 855 2828

Job	Sagar House - Eccleston		
Title	Proposed Boundary Treatment to Shelley Drive		
Design By	Date	Drawing Number	Rev
MS	Jan 12	4061 WFC/2	A
Drawn By	Scale		
	@ A1		
	1:20		

Boundary Treatment Details - Shelley Drive