
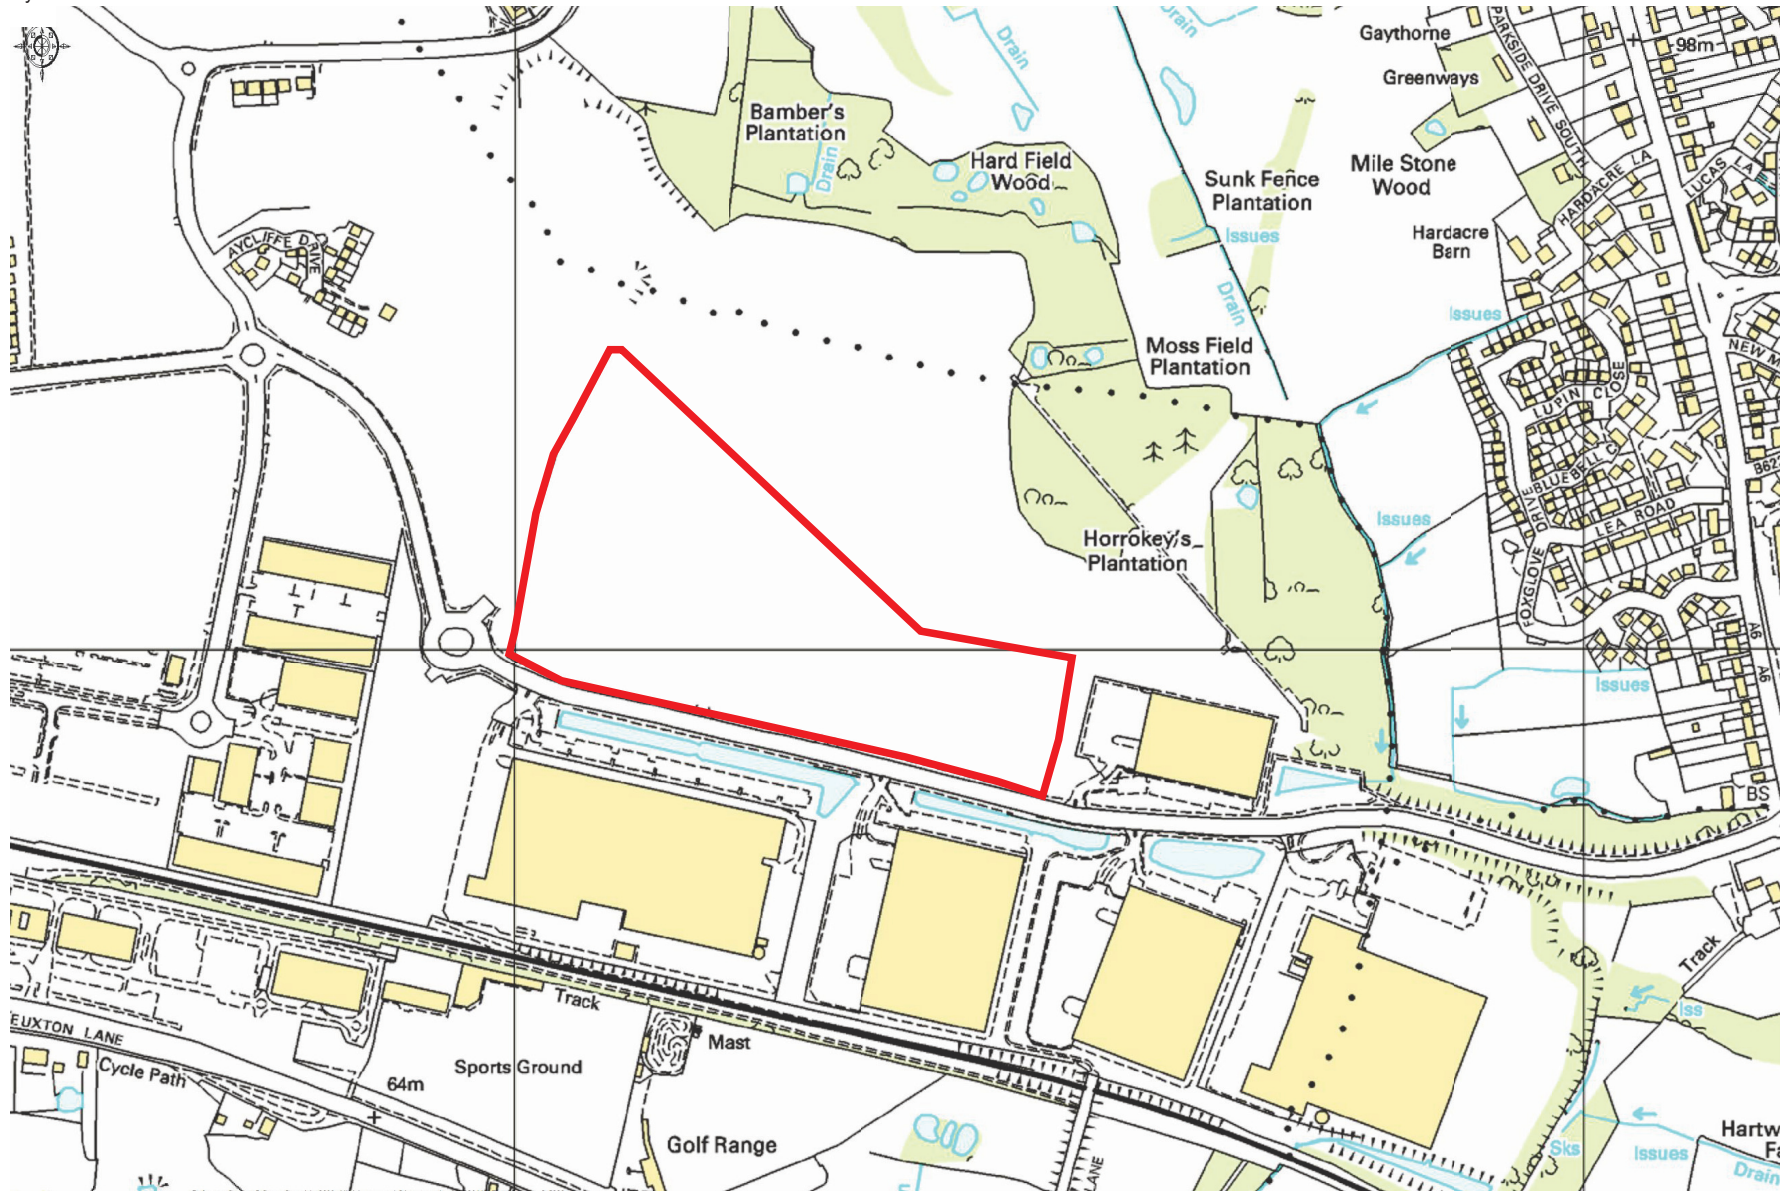


Key  
— Site boundary

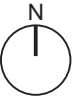

Client: Evander Properties Ltd  
Project: Proposed Distribution Centre Development, Plots 5, 7 and 9 Revolution Park, Buckshaw Village  
Title: Site Location Plan  
Reference: EVAM2000  
Date: 12 September 2011  
Scale: 1:5000

**TURLEYASSOCIATES**

1 New York Street  
Manchester  
M1 4HD