




Ordnance Survey, (c) Crown Copyright 2012. All rights reserved. Licence number 100020449

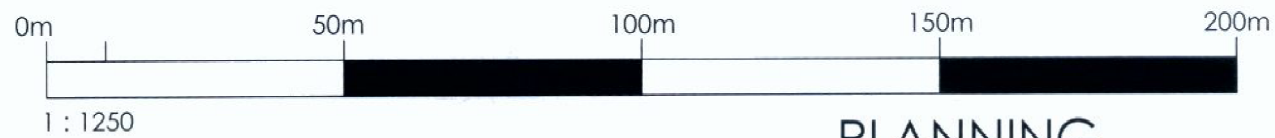

PLANNING

Project:
Edenfield Homes
Railway Road, Chorley

mck associates limited
architecture ■ building surveying ■ project management

Drawing Title:
Site Location Plan 1:1250

burnaby villa ■ 48 watling street road ■ fulwood ■ preston ■ pr2 8bp
tel: 01772 774510 fax: 01772 774511 mck@mckassociates.co.uk

Drawn: MCK	Checked:	Scale: 1:1250@A4	Date: Jan 12	Job No: 11-133	Drawing No: 0001	Rev:
---------------	----------	---------------------	-----------------	-------------------	---------------------	------