


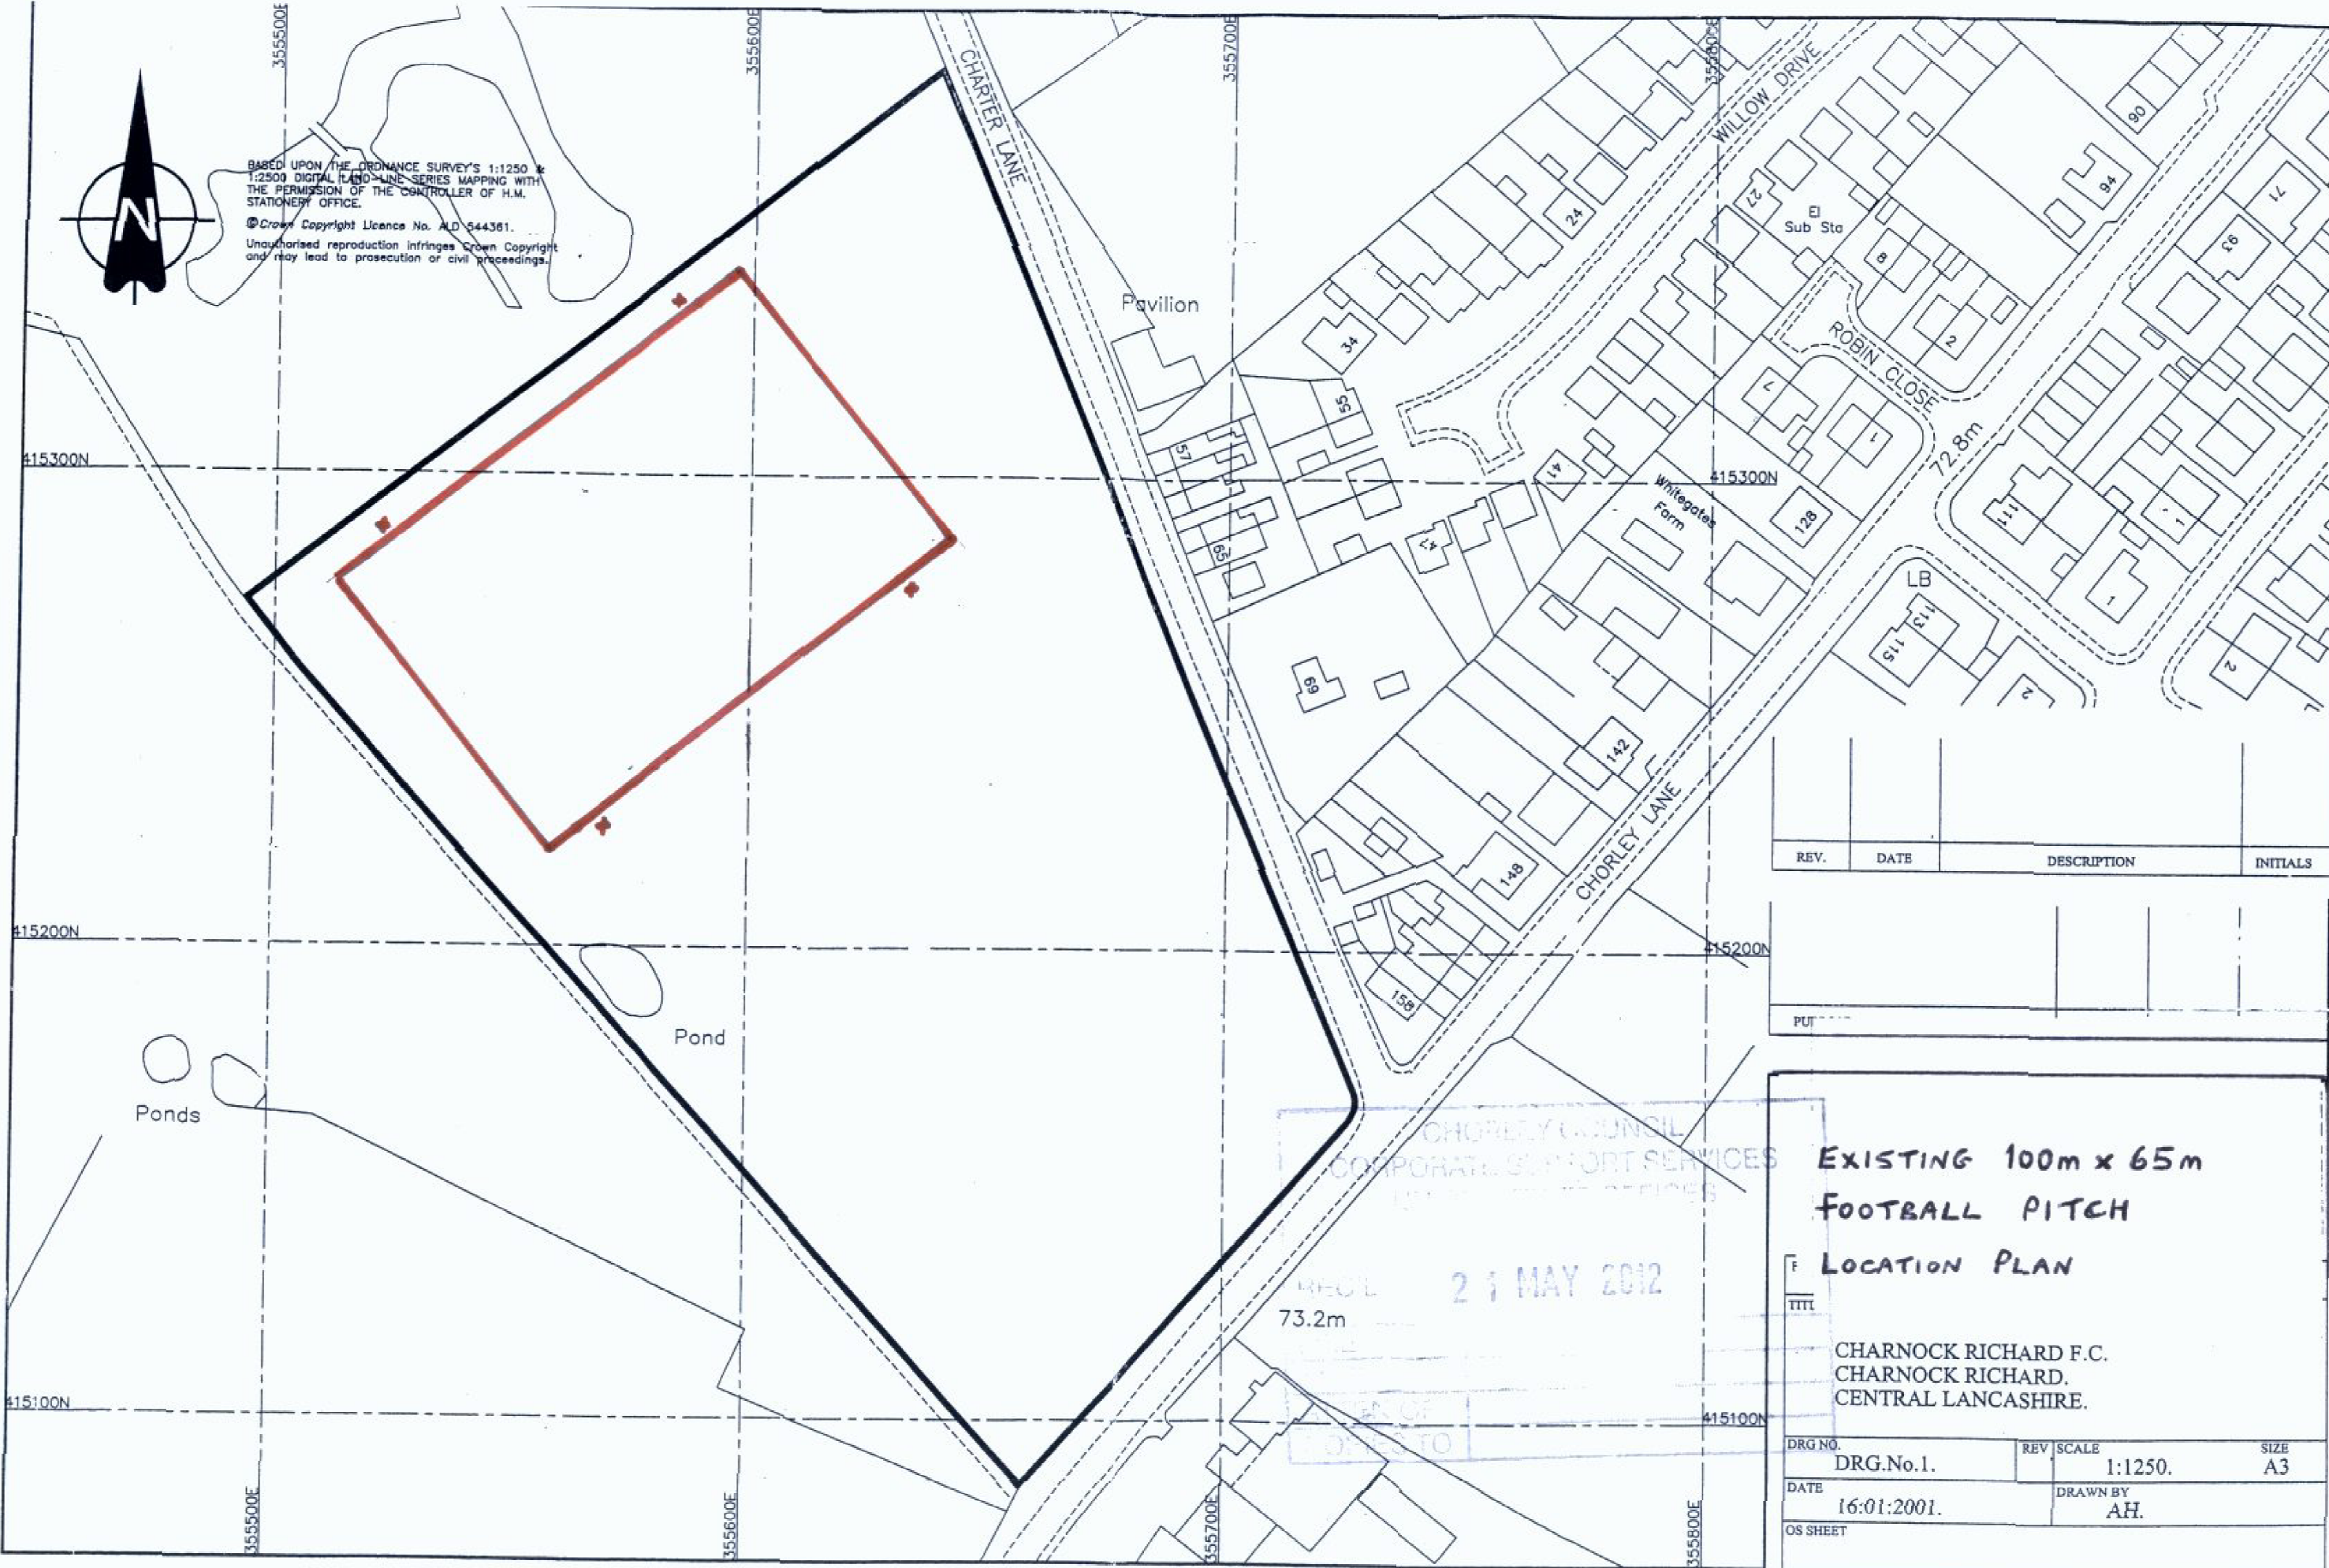

BASED UPON THE ORDINANCE SURVEY'S 1:1250 & 1:2500 DIGITAL LAND-LINE SERIES MAPPING WITH THE PERMISSION OF THE CONTROLLER OF H.M. STATIONERY OFFICE.

© Crown Copyright Licence No. ALD 544361.  
 Unauthorised reproduction infringes Crown Copyright and may lead to prosecution or civil proceedings.



| REV. | DATE | DESCRIPTION | INITIALS |
|------|------|-------------|----------|
|      |      |             |          |
|      |      |             |          |
|      |      |             |          |

CHORLEY COUNCIL  
 CORPORATE SUPPORT SERVICES  
 (PLANNING & CONSTRUCTION SERVICES)  
 RECD 21 MAY 2012  
 73.2m

**EXISTING 100m x 65m  
 FOOTBALL PITCH  
 LOCATION PLAN**

CHARNOCK RICHARD F.C.  
 CHARNOCK RICHARD,  
 CENTRAL LANCASHIRE.

|                      |                 |                  |            |
|----------------------|-----------------|------------------|------------|
| DRG NO.<br>DRG.No.1. | REV<br>         | SCALE<br>1:1250. | SIZE<br>A3 |
| DATE<br>16/01/2001.  | DRAWN BY<br>AH. |                  |            |

OS SHEET